
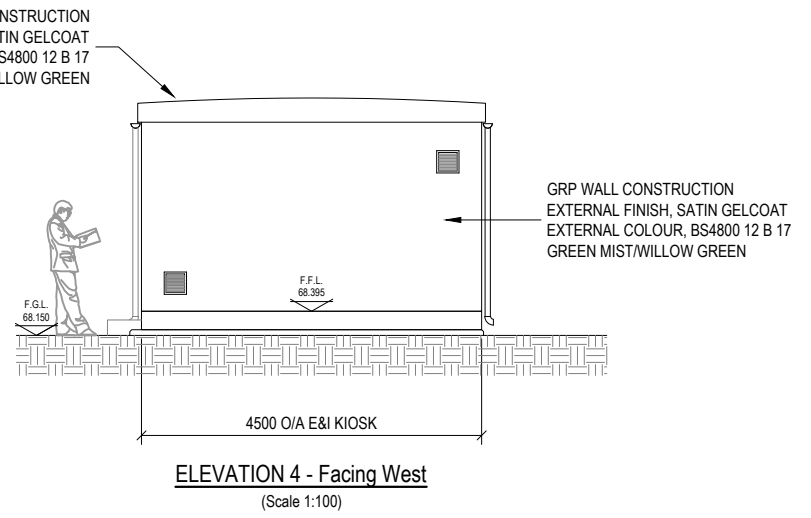
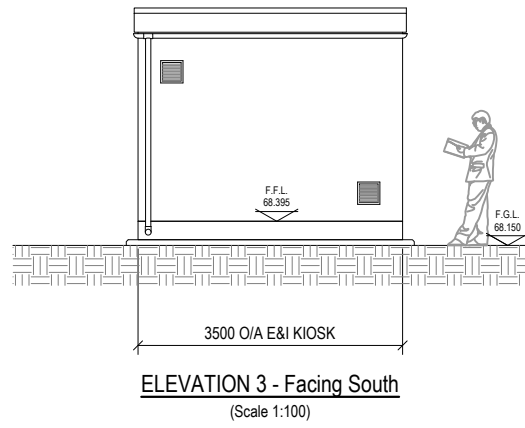
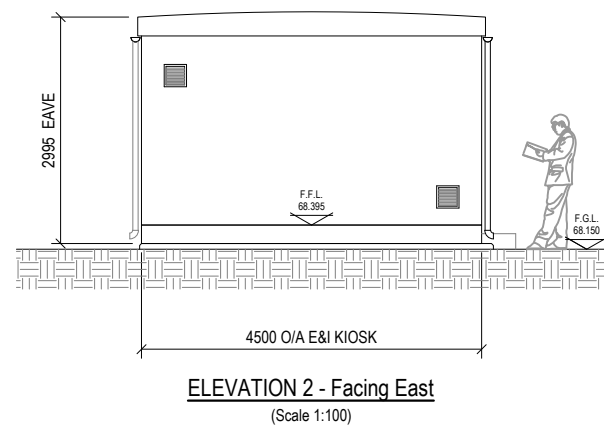
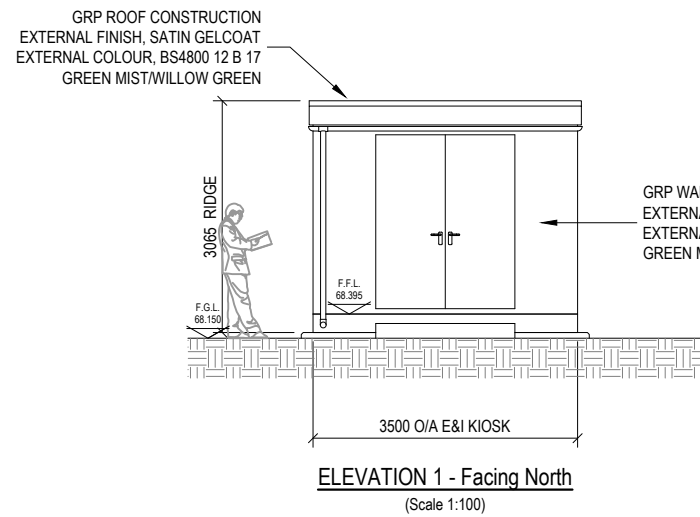
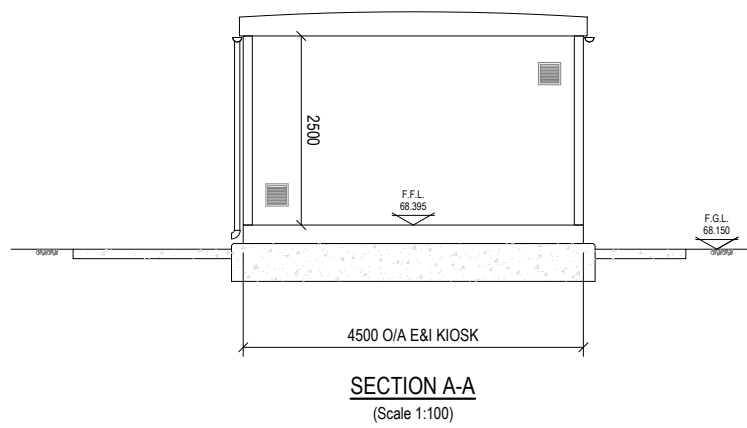


- NOTES:**
1. THIS DRAWING IS FOR PLANNING APPLICATION PURPOSES ONLY.
 2. ALL DIMENSIONS ARE IN MILLIMETRES, UNLESS OTHERWISE STATED.
 3. ALL ELEVATIONS ARE IN METRES, AND REFER TO MALIN HEAD DATUM.

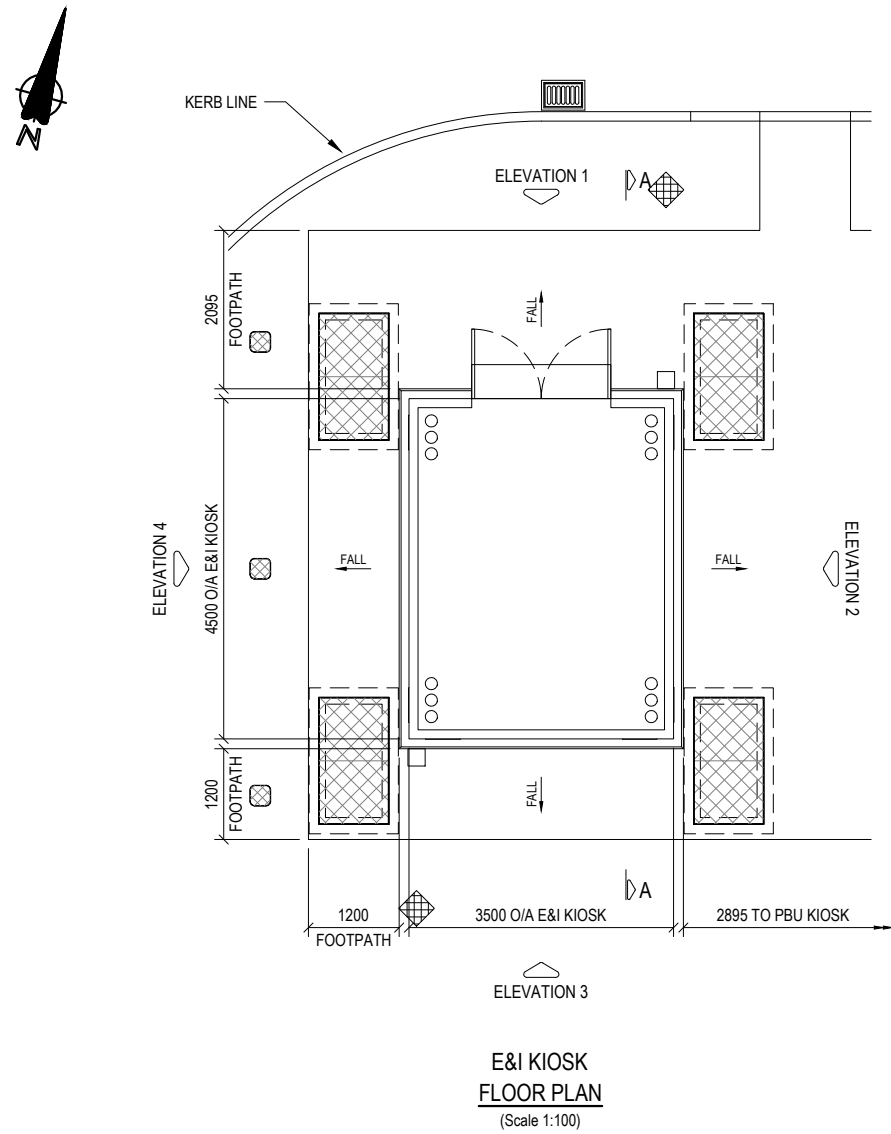

PLANNING ISSUE

0	PLANNING ISSUE	TM	MAH	JC								APPROVALS			PROJECT 47327508 - Gas to Bord na Mona, Edenderry			
		22/04/2026	22/04/2026	22/04/2026														
												A	DRAWING OFFICE	DRAWN BY T.MALONE		TITLE FLOOR PLAN, SECTION & ELEVATIONS OF E&I KIOSK Ballykillen AGI		
												B	DESIGN ENGINEERING	CHECKED M.ABOU HAJAR				
												C	STRATEGY/PLANNING	APPROVAL J.CONROY				
												D	DESIGN MANAGEMENT	DATE 22/04/2026				
												E	OPERATIONS					
												F	CONSTRUCTION					
												G	AM/AO ADDITIONAL					
ISSUE	REVISION	REV. BY	A	B	C	D	E	F	G							DRAWING NUMBER 14303-GNI-01-PL-PLN-0004	SCALE 1:100	SHEET 01 OF 01
CONSULTANT Fingleton White Bridge Street Centre Portlaoise Co. Laois Ireland T:(00353)(0)57 866 5400 www.fingleton.ie					P.O Box 51, Gasworks Road, Cork, Rep of Ireland T +353 21 4534000													