



NOTES:


1. THIS DRAWING IS FOR PLANNING APPLICATION PURPOSES ONLY.
2. ALL DIMENSIONS ARE IN MILLIMETRES, UNLESS OTHERWISE STATED.
3. ALL ELEVATIONS ARE IN METRES, AND REFER TO MALIN HEAD DATUM.

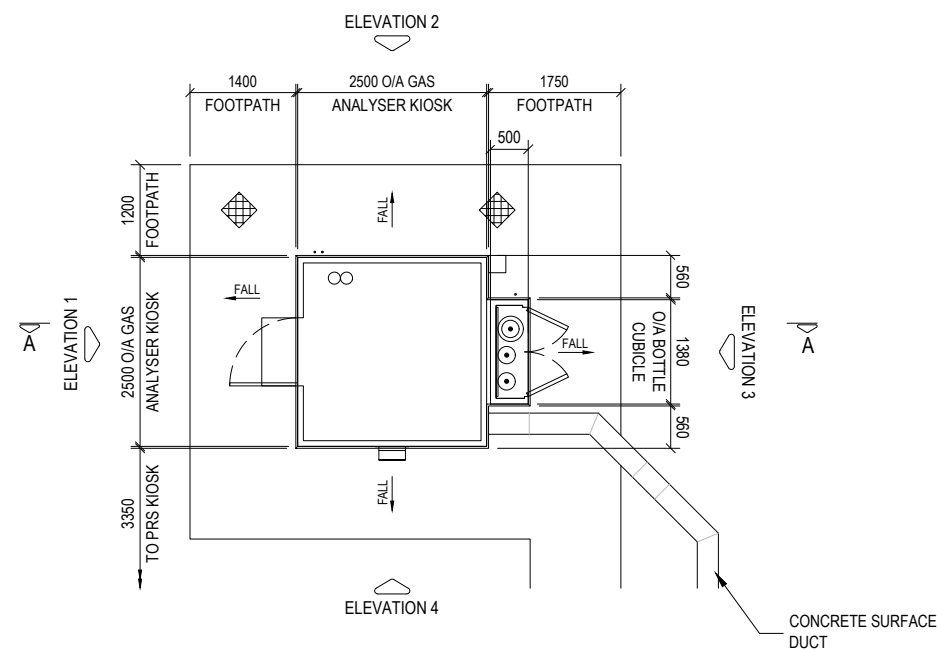


**GAS ANALYSER KIOSK
FLOOR PLAN**
(Scale 1:100)

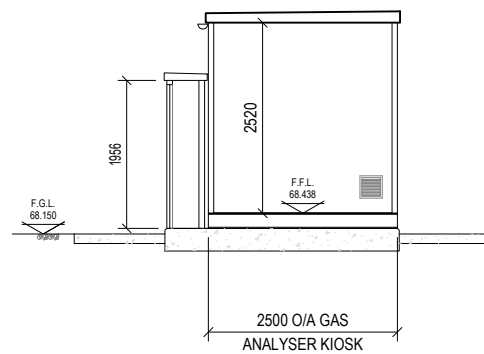


SECTION A-A
(Scale 1:100)

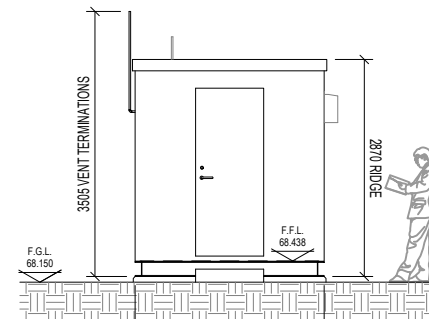


ELEVATION 1 - Facing West
(Scale 1:100)

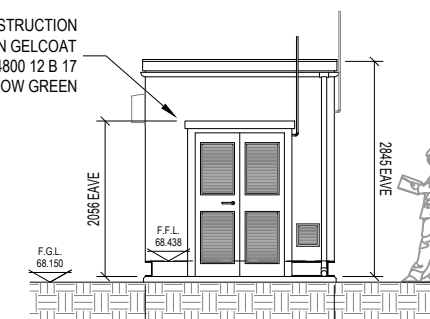

ELEVATION 3 - Facing East
(Scale 1:100)

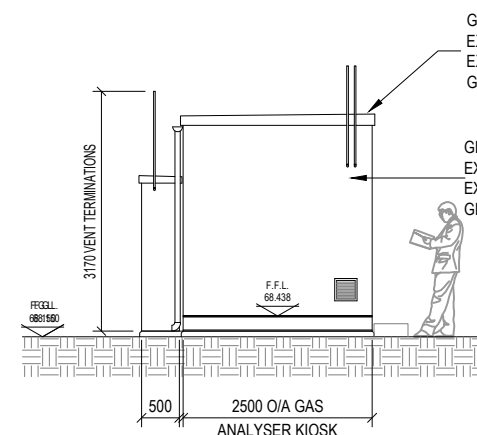

ELEVATION 2 - Facing North
(Scale 1:100)

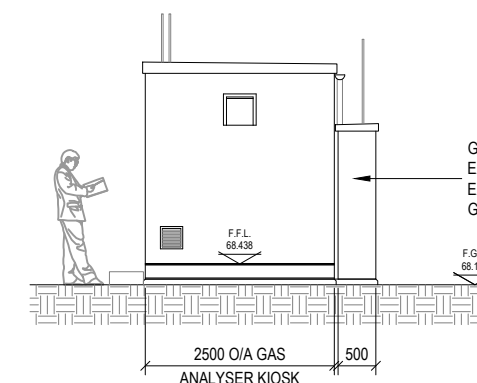

ELEVATION 4 - Facing South
(Scale 1:100)

PLANNING ISSUE

0	PLANNING ISSUE	TM	MAH	JC						APPROVALS		PROJECT 47327508 - Gas to Bord na Mona, Edenderry	
		22/04/2026	22/04/2026	22/04/2026									
										B	DESIGN ENGINEERING	CHECKED M.ABOU HAJAR	TITLE FLOOR PLAN, SECTION & ELEVATIONS OF GAS ANALYSER KIOSK
									C	STRATEGY/PLANNING	APPROVAL J.CONROY		
										D		DESIGN MANAGEMENT	DRAWING NUMBER 14303-GNI-01-PL-PLN-0003
ISSUE	REVISION	REV. BY	A	B	C	D	E	F	G	E	OPERATIONS	DATE 22/04/2026	
										F	CONSTRUCTION		
										G	AM/AO ADDITIONAL		

Fingleton White
Bridge Street Centre
Portlaoise
Co. Laois
Ireland
T:(00353)(0)57 866 5400
www.fingleton.ie



P.O Box 51,
Gasworks Road,
Cork,
Rep of Ireland
T +353 21 4534000

@A3