




**BOILER HOUSE KIOSK  
FLOOR PLAN**  
(Scale 1:100)

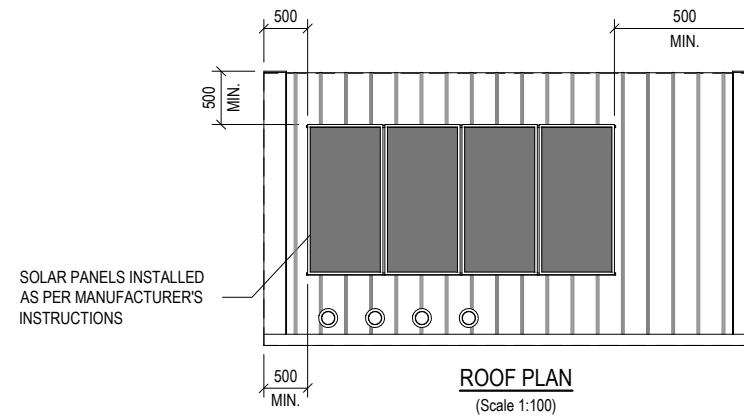


SOLAR PANELS INSTALLED AS PER MANUFACTURER'S INSTRUCTIONS

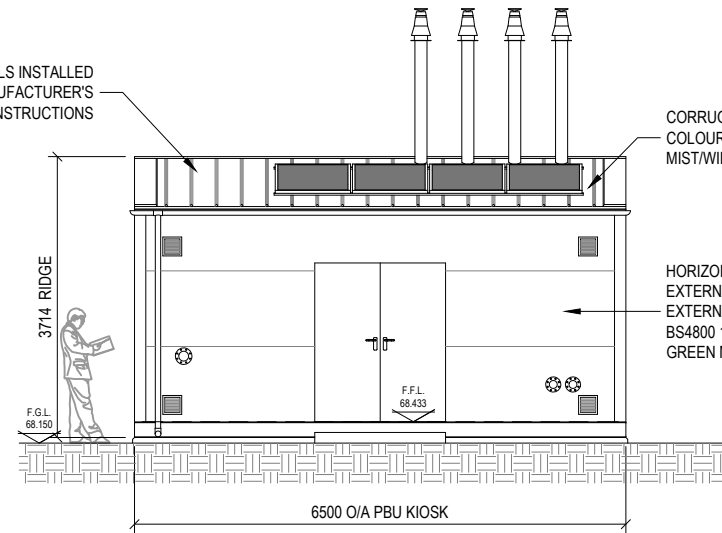


**ELEVATION 1 - Facing North**  
(Scale 1:100)

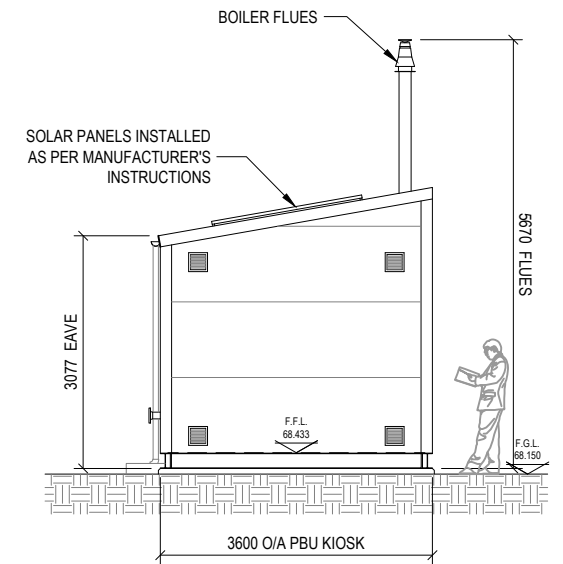


**ELEVATION 2 - Facing West**  
(Scale 1:100)

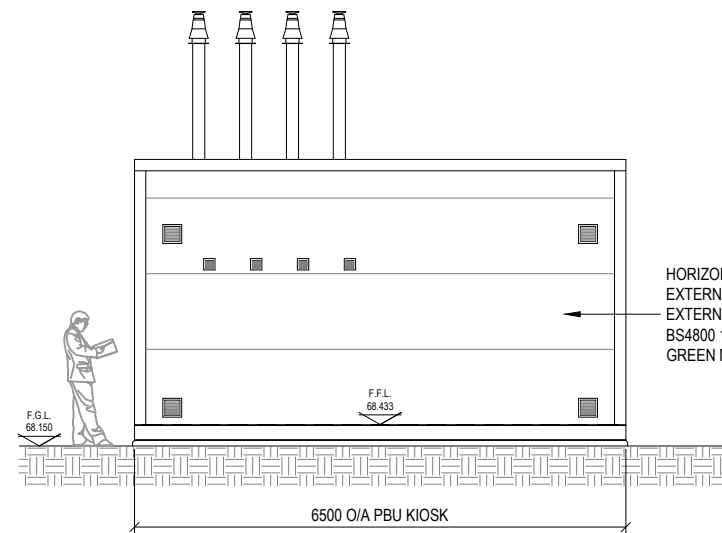

**ELEVATION 3 - Facing South**  
(Scale 1:100)

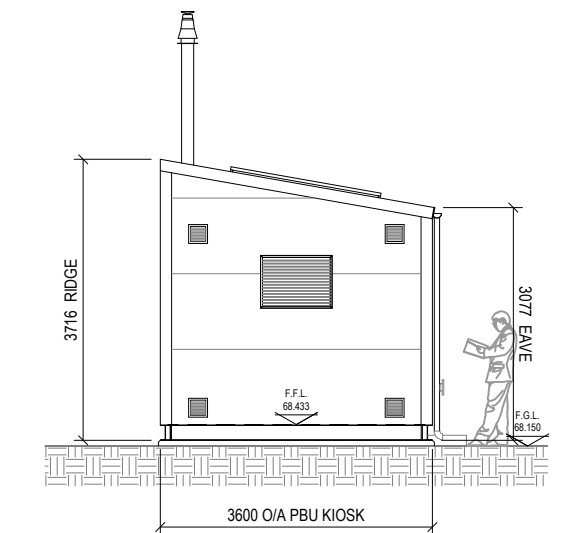

**ELEVATION 4 - Facing East**  
(Scale 1:100)

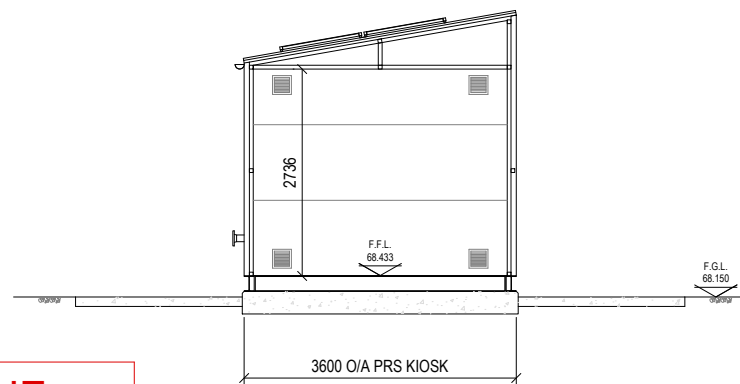

**SECTION A-A**  
(Scale 1:100)

**PLANNING ISSUE**

**NOTES:**

1. THIS DRAWING IS FOR PLANNING APPLICATION PURPOSES ONLY.
2. ALL DIMENSIONS ARE IN MILLIMETRES, UNLESS OTHERWISE STATED.
3. ALL ELEVATIONS ARE IN METRES, AND REFER TO MALIN HEAD DATUM.
4. INTERNAL PLANT LAYOUT IS SHOWN FOR INFORMATION PURPOSES ONLY AND SUBJECT TO DETAILED DESIGN.

0	PLANNING ISSUE	TM	MAH	JC								<b>APPROVALS</b>			PROJECT 47327508 - Gas to Bord na Mona, Edenderry			
		22/04/2026	22/04/2026	22/04/2026														
												A	DRAWING OFFICE	DRAWN BY T.MALONE		TITLE FLOOR PLAN, SECTION & ELEVATIONS OF PBU KIOSK Ballykillen AGI		
												B	DESIGN ENGINEERING	CHECKED M.ABOU HAJAR				
												C	STRATEGY/PLANNING			APPROVAL J.CONROY		
												D	DESIGN MANAGEMENT	DATE 22/04/2026				
												E	OPERATIONS					
												F	CONSTRUCTION					
												G	AM/AO ADDITIONAL					
ISSUE	REVISION	REV. BY	A	B	C	D	E	F	G							DRAWING NUMBER	SCALE	SHEET
																14303-GNI-01-PL-PLN-0002	1:100	01 OF 01
CONSULTANT						P.O Box 51, Gasworks Road, Cork, Rep of Ireland T +353 21 4534000					DRAWING NUMBER		SCALE		SHEET			
Bridge Street Centre Portlaoise Co. Laois Ireland T:(00353)(0)57 866 5400 www.fingleton.ie											14303-GNI-01-PL-PLN-0002		1:100		@A3			