


- NOTES:
1. PIPELINE SHALL BE CONSTRUCTED IN ACCORDANCE WITH I.S. 328: 2021 AND AD/SP/007.
  2. ALL DIMENSIONS, LEVELS AND CHAINAGES ARE IN METERS UNLESS OTHERWISE STATED. LEVELS ARE RELATIVE TO ORDINANCE DATUM MALIN.
  3. THE PIPELINE ALIGNMENT SHOWN IS FOR PLANNING PURPOSES ONLY. CROSSING DESIGN TO BE FINALISED PRIOR TO CONSTRUCTION.
  4. CONTRACTOR TO DETERMINE THE EXTENTS OF CONSTRUCTION LAYDOWN AREA. DESIGN SHOWN IS INDICATIVE ONLY.
  5. CONTRACTOR TO DETERMINE THE LOCATION OF THE TEMPORARY ACCESS GATES. DESIGN SHOWN IS INDICATIVE ONLY.

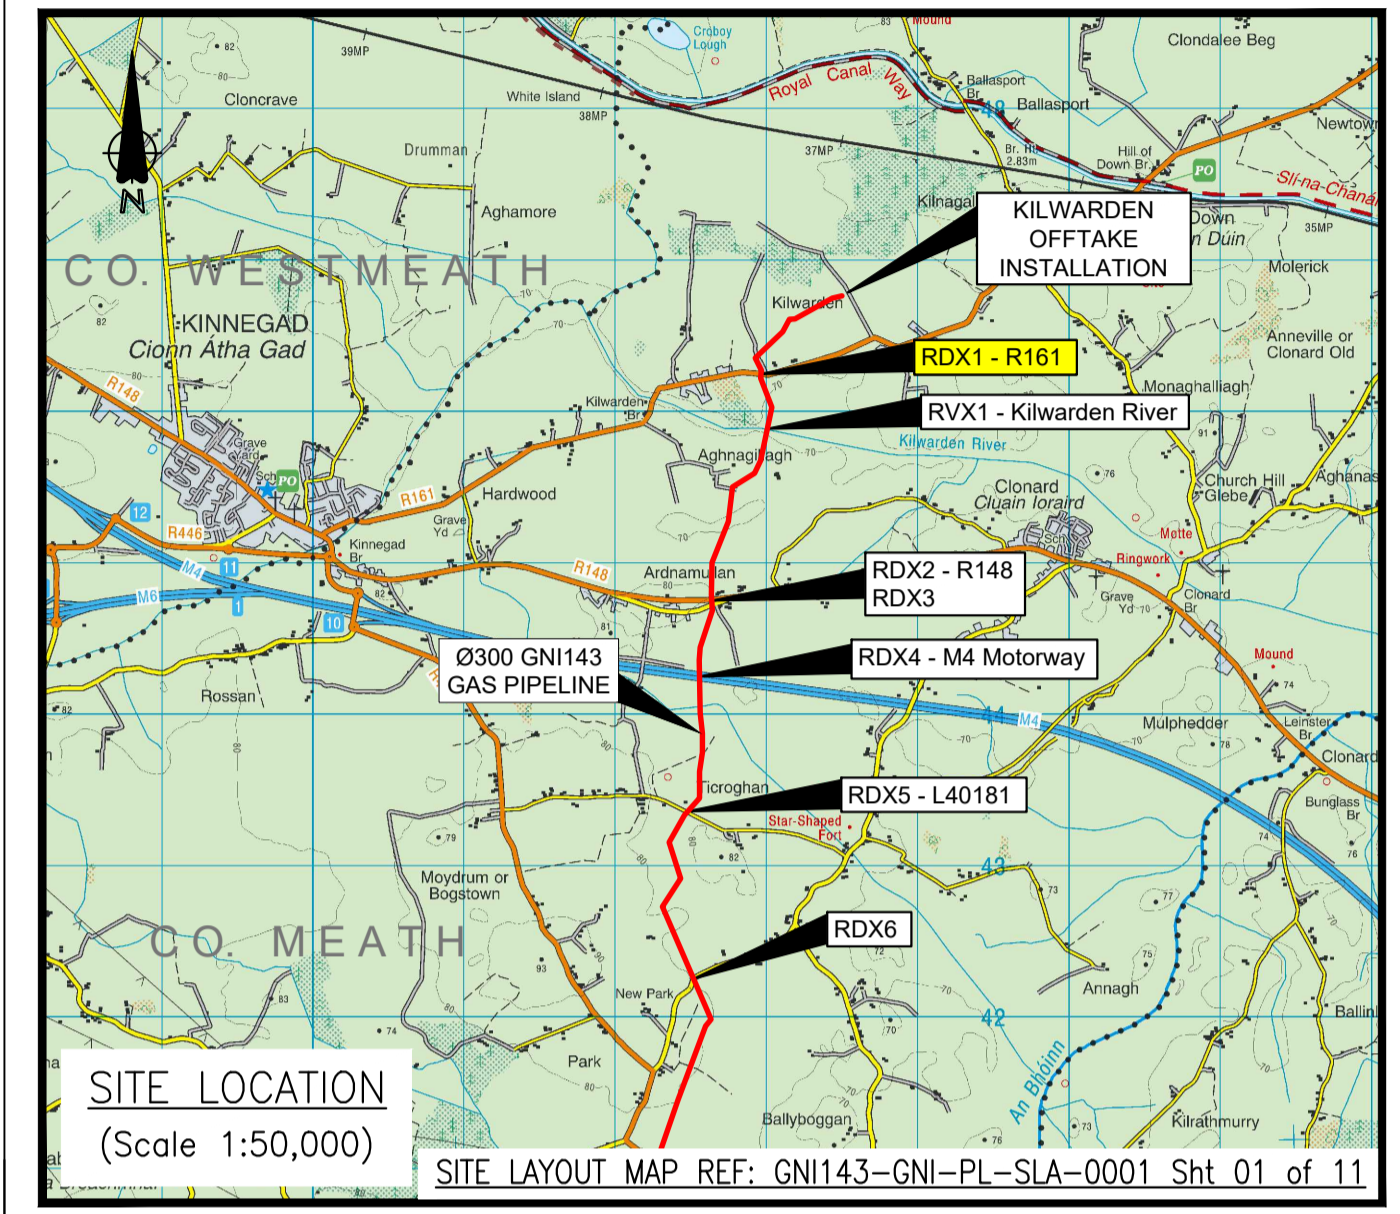

- LEGEND:
- PROPOSED PIPELINE
  - HEAVY WALL PIPE
  - PIPELINE CONSTRUCTION AREA BOUNDARY
  - LAYDOWN AREA
  - 4.5m WIDE TEMPORARY ACCESS GATES
  - EXISTING SERVICES
    - OH ELECTRICITY LINES
    - UG ELECTRICITY LINES
    - OH TELECOM LINES
    - UG TELECOM LINES
    - WATERMANS
    - FOUL / SEWER
  - MP MARKER POST
  - DM DISHED AERIAL MARKER POST
  - CP CATHODIC PROTECTION POST
- 
- RDX1 (R161)

## PLANNING ISSUE

0	PLANNING ISSUE	RMD	TM	JC						
		22/04/2026	22/04/2026	22/04/2026						

ISSUE	REVISION	REV. BY	A	B	C	D	E	F	G	
<table border="1" style="width: 100%;"> <tr> <td colspan="5"> <b>CONSULTANT</b>             Bridge Street Centre            Portlaoise            Co. Laois            Ireland            T: 00353(0)57 866 5400            www.fingleton.ie         </td> <td colspan="5"> <b>APPROVALS</b> </td> </tr> <tr> <td colspan="5"> <b>PROJECT</b>            47327508 - Gas to Bord na Mona, Edenderry         </td> <td colspan="5"> <table border="1" style="width: 100%;"> <tr> <td>A</td> <td>DRAWING OFFICE</td> <td>DRAWN BY</td> <td>R. McDONNELL</td> </tr> <tr> <td>B</td> <td>DESIGN ENGINEERING</td> <td>CHECKED</td> <td>T. MALONE</td> </tr> <tr> <td>C</td> <td>STRATEGY/PLANNING</td> <td>APPROVAL</td> <td>J. CONROY</td> </tr> <tr> <td>D</td> <td>DESIGN MANAGEMENT</td> <td>DATE</td> <td>22/04/2026</td> </tr> <tr> <td>E</td> <td>OPERATIONS</td> <td></td> <td></td> </tr> <tr> <td>F</td> <td>CONSTRUCTION</td> <td></td> <td></td> </tr> <tr> <td>G</td> <td>AMIAO ADDITIONAL</td> <td></td> <td></td> </tr> </table> </td> </tr> </table>										<b>CONSULTANT</b> Bridge Street Centre Portlaoise Co. Laois Ireland T: 00353(0)57 866 5400 www.fingleton.ie					<b>APPROVALS</b>					<b>PROJECT</b> 47327508 - Gas to Bord na Mona, Edenderry					<table border="1" style="width: 100%;"> <tr> <td>A</td> <td>DRAWING OFFICE</td> <td>DRAWN BY</td> <td>R. McDONNELL</td> </tr> <tr> <td>B</td> <td>DESIGN ENGINEERING</td> <td>CHECKED</td> <td>T. MALONE</td> </tr> <tr> <td>C</td> <td>STRATEGY/PLANNING</td> <td>APPROVAL</td> <td>J. CONROY</td> </tr> <tr> <td>D</td> <td>DESIGN MANAGEMENT</td> <td>DATE</td> <td>22/04/2026</td> </tr> <tr> <td>E</td> <td>OPERATIONS</td> <td></td> <td></td> </tr> <tr> <td>F</td> <td>CONSTRUCTION</td> <td></td> <td></td> </tr> <tr> <td>G</td> <td>AMIAO ADDITIONAL</td> <td></td> <td></td> </tr> </table>					A	DRAWING OFFICE	DRAWN BY	R. McDONNELL	B	DESIGN ENGINEERING	CHECKED	T. MALONE	C	STRATEGY/PLANNING	APPROVAL	J. CONROY	D	DESIGN MANAGEMENT	DATE	22/04/2026	E	OPERATIONS			F	CONSTRUCTION			G	AMIAO ADDITIONAL		
<b>CONSULTANT</b> Bridge Street Centre Portlaoise Co. Laois Ireland T: 00353(0)57 866 5400 www.fingleton.ie					<b>APPROVALS</b>	
<b>PROJECT</b> 47327508 - Gas to Bord na Mona, Edenderry					<table border="1" style="width: 100%;"> <tr> <td>A</td> <td>DRAWING OFFICE</td> <td>DRAWN BY</td> <td>R. McDONNELL</td> </tr> <tr> <td>B</td> <td>DESIGN ENGINEERING</td> <td>CHECKED</td> <td>T. MALONE</td> </tr> <tr> <td>C</td> <td>STRATEGY/PLANNING</td> <td>APPROVAL</td> <td>J. CONROY</td> </tr> <tr> <td>D</td> <td>DESIGN MANAGEMENT</td> <td>DATE</td> <td>22/04/2026</td> </tr> <tr> <td>E</td> <td>OPERATIONS</td> <td></td> <td></td> </tr> <tr> <td>F</td> <td>CONSTRUCTION</td> <td></td> <td></td> </tr> <tr> <td>G</td> <td>AMIAO ADDITIONAL</td> <td></td> <td></td> </tr> </table>					A	DRAWING OFFICE	DRAWN BY	R. McDONNELL	B	DESIGN ENGINEERING	CHECKED	T. MALONE	C	STRATEGY/PLANNING	APPROVAL	J. CONROY	D	DESIGN MANAGEMENT	DATE	22/04/2026	E	OPERATIONS			F	CONSTRUCTION			G	AMIAO ADDITIONAL																						
A	DRAWING OFFICE	DRAWN BY	R. McDONNELL	
B	DESIGN ENGINEERING	CHECKED	T. MALONE	
C	STRATEGY/PLANNING	APPROVAL	J. CONROY	
D	DESIGN MANAGEMENT	DATE	22/04/2026	
E	OPERATIONS	
F	CONSTRUCTION	
G	AMIAO ADDITIONAL	

<b>TITLE</b> CROSSING DRAWING - RDX1 GNI143 Ballykilleen Pipeline		
<b>DRAWING NUMBER</b> GNI143-GNI-PL-CRD-0001	<b>SCALE</b> AS SHOWN @A1	<b>SHEET</b> 01 OF 01
P.O. Box 51, Gasworks Road, Cork, Rep of Ireland T +353 21 4534000		

**RDX1 - R161 CROSSING  
PLAN VIEW**  
(SCALE 1:500)