


RDX10 CROSSING
PLAN VIEW
(SCALE 1:500)

- NOTES:
1. PIPELINE SHALL BE CONSTRUCTED IN ACCORDANCE WITH I.S. 328: 2021 AND AD/SP/007.
 2. ALL DIMENSIONS, LEVELS AND CHAINAGES ARE IN METERS UNLESS OTHERWISE STATED. LEVELS ARE RELATIVE TO ORDNANCE DATUM MALIN.
 3. THE PIPELINE ALIGNMENT SHOWN IS FOR PLANNING PURPOSES ONLY. CROSSING DESIGN TO BE FINALISED PRIOR TO CONSTRUCTION.
 4. CONTRACTOR TO DETERMINE THE EXTENTS OF CONSTRUCTION LAYDOWN AREA. DESIGN SHOWN IS INDICATIVE ONLY.
 5. CONTRACTOR TO DETERMINE THE LOCATION OF THE TEMPORARY ACCESS GATES. DESIGN SHOWN IS INDICATIVE ONLY.

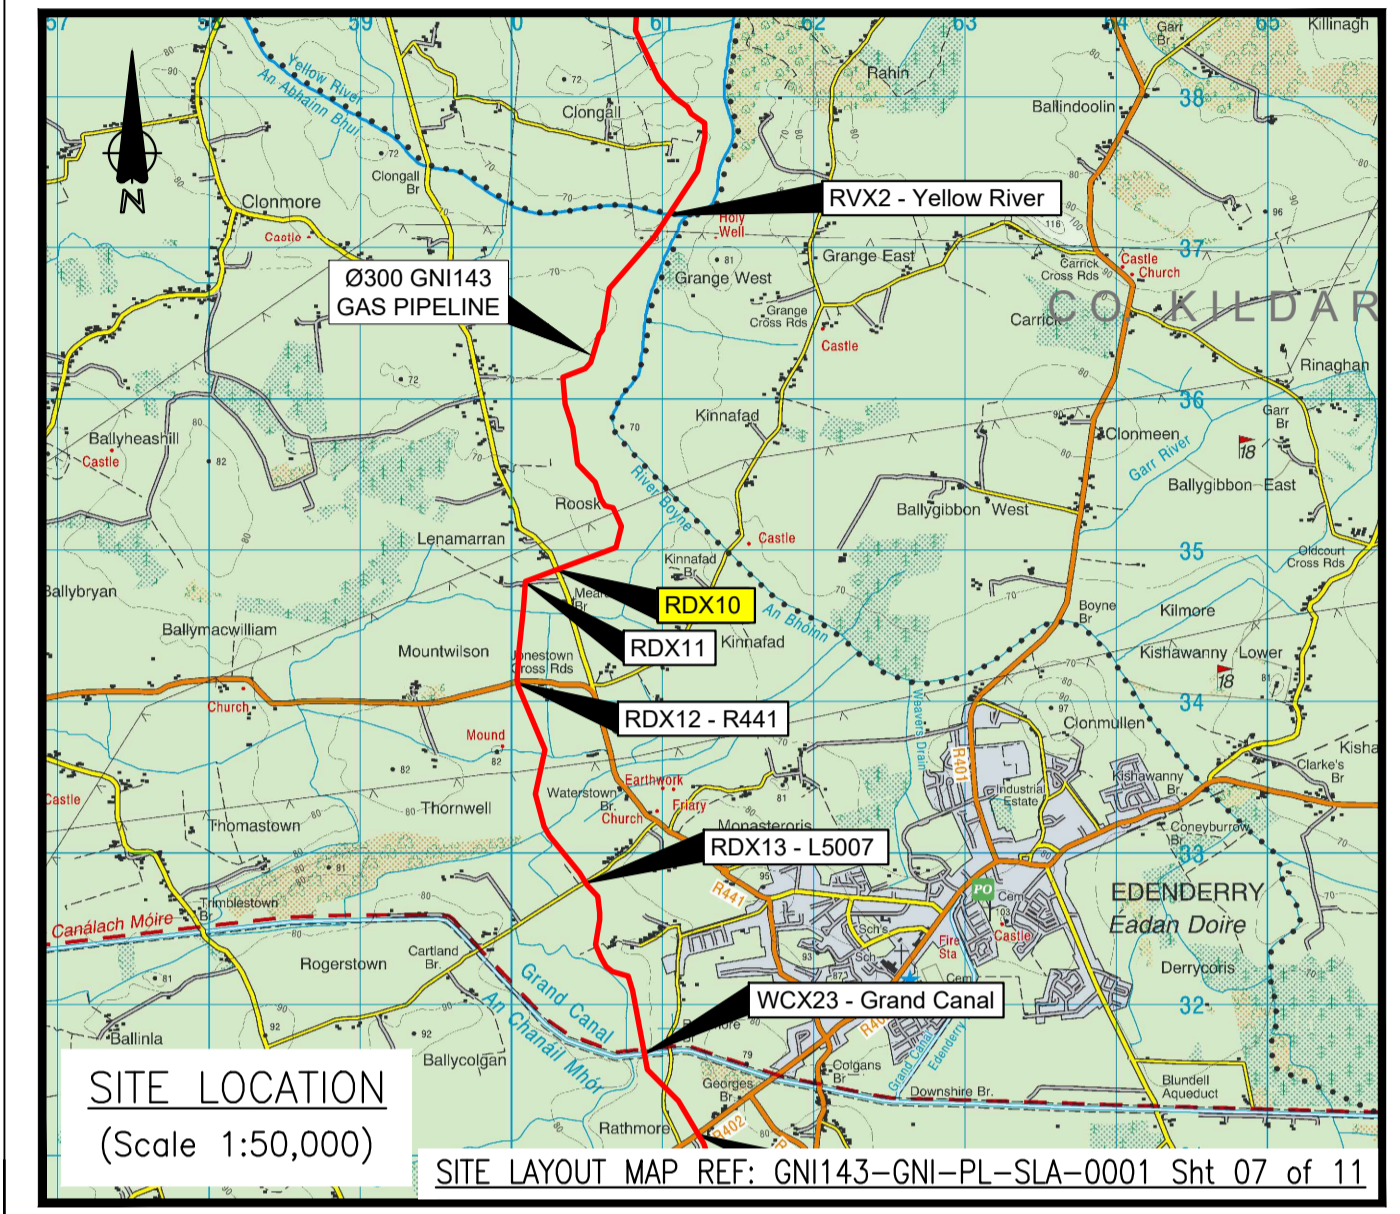

LEGEND:

- PROPOSED PIPELINE
- HEAVY WALL PIPE
- PIPELINE CONSTRUCTION AREA BOUNDARY
- LAYDOWN AREA
- 4.5m WIDE TEMPORARY ACCESS GATES

EXISTING SERVICES

- OH ELECTRICITY LINES
- UG ELECTRICITY LINES
- OH TELECOM LINES
- UG TELECOM LINES
- WATERMAINS
- FOUL / SEWER

MP MARKER POST
DM DISHED AERIAL MARKER POST
CP CATHODIC PROTECTION POST

RDX10

PLANNING ISSUE

0	PLANNING ISSUE	RMD	TM	JC						
		22/04/2026	22/04/2026	22/04/2026						

ISSUE	REVISION	REV. BY	A	B	C	D	E	F	G	
<table border="1" style="width: 100%;"> <tr> <td colspan="5"> CONSULTANT Bridge Street Centre Portlaoise Co. Laois Ireland T:00353(0)57 866 5400 www.fingleton.ie </td> <td colspan="5"> APPROVALS </td> </tr> <tr> <td colspan="5"> PROJECT 47327508 - Gas to Bord na Mona, Edenderry </td> <td colspan="5"> A DRAWING OFFICE B DESIGN ENGINEERING C STRATEGY/PLANNING D DESIGN MANAGEMENT E OPERATIONS F CONSTRUCTION G AMIAO ADDITIONAL </td> </tr> <tr> <td colspan="5"> DRAWN BY R. McDONNELL </td> <td colspan="5"> CHECKED T. MALONE </td> </tr> <tr> <td colspan="5"> APPROVAL J. CONROY </td> <td colspan="5"> DATE 22/04/2026 </td> </tr> </table>										CONSULTANT Bridge Street Centre Portlaoise Co. Laois Ireland T:00353(0)57 866 5400 www.fingleton.ie					APPROVALS					PROJECT 47327508 - Gas to Bord na Mona, Edenderry					A DRAWING OFFICE B DESIGN ENGINEERING C STRATEGY/PLANNING D DESIGN MANAGEMENT E OPERATIONS F CONSTRUCTION G AMIAO ADDITIONAL					DRAWN BY R. McDONNELL					CHECKED T. MALONE					APPROVAL J. CONROY					DATE 22/04/2026				
CONSULTANT Bridge Street Centre Portlaoise Co. Laois Ireland T:00353(0)57 866 5400 www.fingleton.ie					APPROVALS	
PROJECT 47327508 - Gas to Bord na Mona, Edenderry					A DRAWING OFFICE B DESIGN ENGINEERING C STRATEGY/PLANNING D DESIGN MANAGEMENT E OPERATIONS F CONSTRUCTION G AMIAO ADDITIONAL	
DRAWN BY R. McDONNELL					CHECKED T. MALONE	
APPROVAL J. CONROY					DATE 22/04/2026	

TITLE: CROSSING DRAWING - RDX10
GNI143 Ballykilleen Pipeline

DRAWING NUMBER: GNI143-GNI-PL-CRD-0009

SCALE: AS SHOWN @A1

SHEET: 01 OF 01

Gas Networks Ireland

P.O. Box 51, Gasworks Road, Cork, Rep of Ireland
T +353 21 4534000