


**RDX12 - R441 CROSSING
PLAN VIEW
(SCALE 1:500)**

- NOTES:**
1. PIPELINE SHALL BE CONSTRUCTED IN ACCORDANCE WITH I.S. 328: 2021 AND AD/SP/007.
 2. ALL DIMENSIONS, LEVELS AND CHAINAGES ARE IN METERS UNLESS OTHERWISE STATED. LEVELS ARE RELATIVE TO ORDNANCE DATUM MALIN.
 3. THE PIPELINE ALIGNMENT SHOWN IS FOR PLANNING PURPOSES ONLY. CROSSING DESIGN TO BE FINALISED PRIOR TO CONSTRUCTION.
 4. CONTRACTOR TO DETERMINE THE EXTENTS OF CONSTRUCTION LAYDOWN AREA. DESIGN SHOWN IS INDICATIVE ONLY.
 5. CONTRACTOR TO DETERMINE THE LOCATION OF THE TEMPORARY ACCESS GATES. DESIGN SHOWN IS INDICATIVE ONLY.

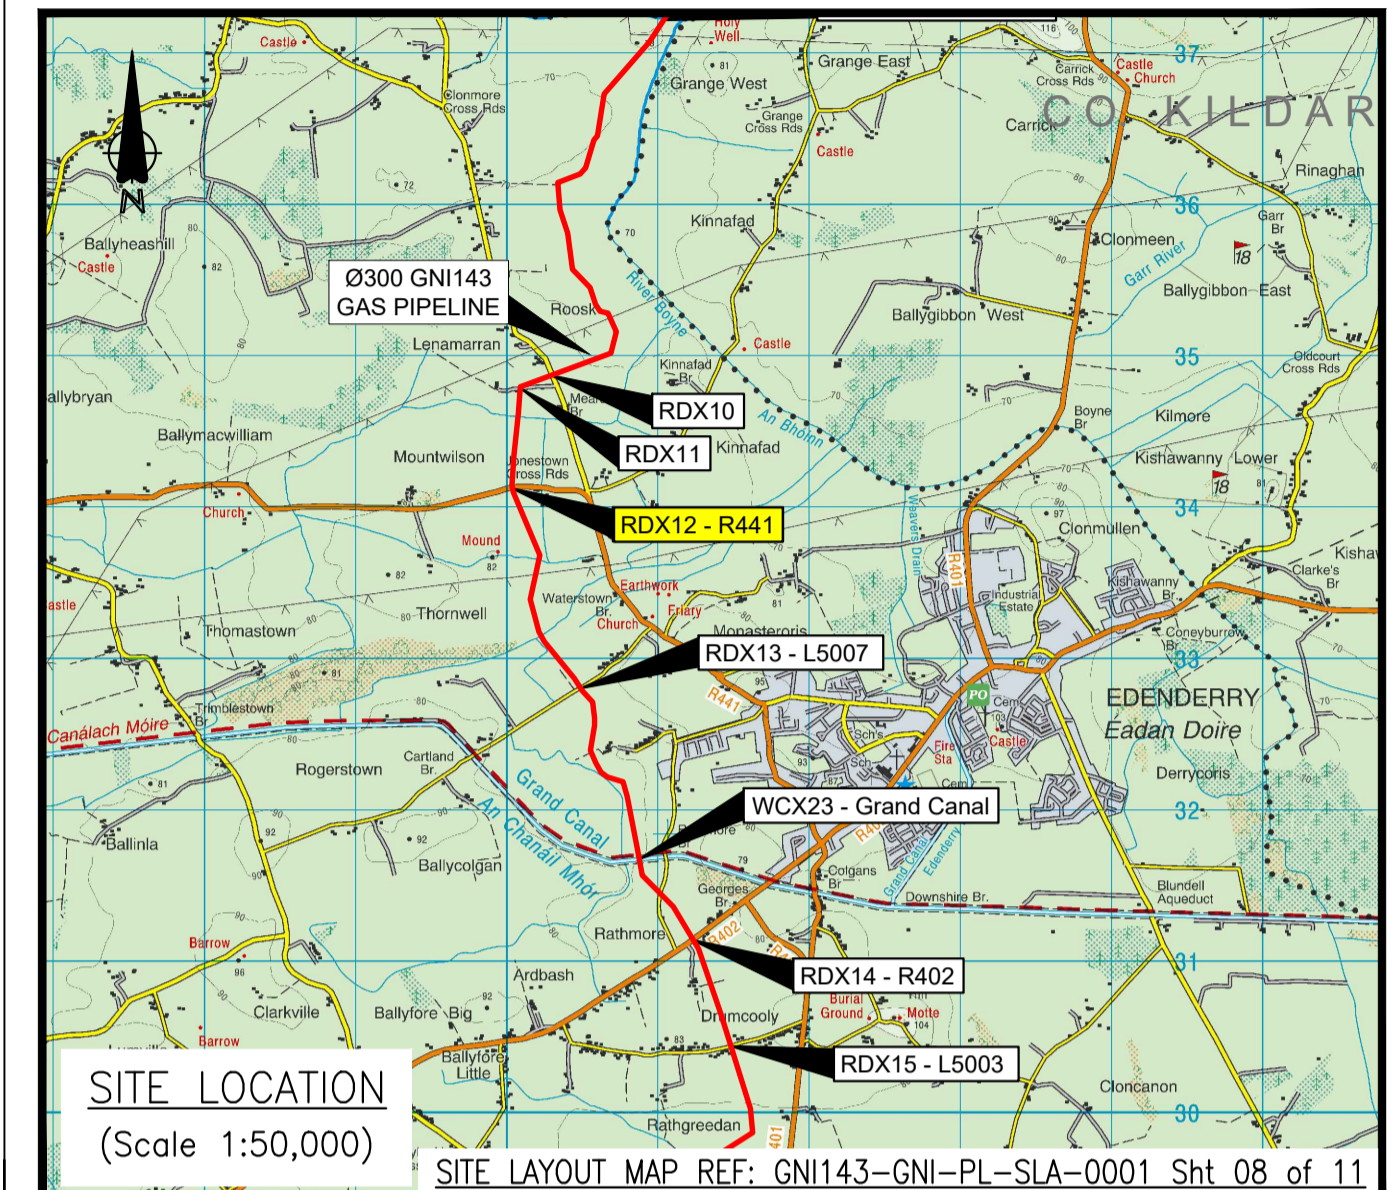

LEGEND:

- PROPOSED PIPELINE
- HEAVY WALL PIPE
- PIPELINE CONSTRUCTION AREA BOUNDARY
- LAYDOWN AREA
- 4.5m WIDE TEMPORARY ACCESS GATES
- OH ELECTRICITY LINES
- UG ELECTRICITY LINES
- OH TELECOM LINES
- UG TELECOM LINES
- WATERMAINS
- FOUL / SEWER
- MP MARKER POST
- DM DISHED AERIAL MARKER POST
- CP CATHODIC PROTECTION POST

EXISTING SERVICES

RDX12 (R441)

PLANNING ISSUE

0	PLANNING ISSUE	RMD	TM	JC						
		22/04/2026	22/04/2026	22/04/2026						

ISSUE	REVISION	REV. BY	A	B	C	D	E	F	G	
<table border="1" style="width: 100%;"> <tr> <td colspan="5">CONSULTANT</td> <td colspan="5">APPROVALS</td> </tr> <tr> <td colspan="5" rowspan="2"> <p>Bridge Street Centre Portlaoise Co. Laois Ireland T: 00353(0)57 866 5400 www.fingleton.ie</p> </td> <td colspan="2">A DRAWING OFFICE</td> <td colspan="3">DRAWN BY</td> </tr> <tr> <td colspan="2">B DESIGN ENGINEERING</td> <td colspan="3">R. McDONNELL</td> </tr> <tr> <td colspan="5" rowspan="2"> <p>PROJECT</p> <p>47327508 - Gas to Bord na Mona, Edenderry</p> </td> <td colspan="2">C STRATEGY/PLANNING</td> <td colspan="3">CHECKED</td> </tr> <tr> <td colspan="2">D DESIGN MANAGEMENT</td> <td colspan="3">T. MALONE</td> </tr> <tr> <td colspan="5" rowspan="2"> <p>TITLE</p> <p>CROSSING DRAWING - RDX12 GNI143 Ballykilleen Pipeline</p> </td> <td colspan="2">E OPERATIONS</td> <td colspan="3">APPROVAL</td> </tr> <tr> <td colspan="2">F CONSTRUCTION</td> <td colspan="3">J. CONROY</td> </tr> <tr> <td colspan="5" rowspan="2"> <p>DRAWING NUMBER</p> <p>GNI143-GNI-PL-CRD-0011</p> </td> <td colspan="2">G AMIAO ADDITIONAL</td> <td colspan="3">DATE</td> </tr> <tr> <td colspan="2"></td> <td colspan="3">22/04/2026</td> </tr> </table>										CONSULTANT					APPROVALS					<p>Bridge Street Centre Portlaoise Co. Laois Ireland T: 00353(0)57 866 5400 www.fingleton.ie</p>					A DRAWING OFFICE		DRAWN BY			B DESIGN ENGINEERING		R. McDONNELL			<p>PROJECT</p> <p>47327508 - Gas to Bord na Mona, Edenderry</p>					C STRATEGY/PLANNING		CHECKED			D DESIGN MANAGEMENT		T. MALONE			<p>TITLE</p> <p>CROSSING DRAWING - RDX12 GNI143 Ballykilleen Pipeline</p>					E OPERATIONS		APPROVAL			F CONSTRUCTION		J. CONROY			<p>DRAWING NUMBER</p> <p>GNI143-GNI-PL-CRD-0011</p>					G AMIAO ADDITIONAL		DATE					22/04/2026		
CONSULTANT					APPROVALS	
<p>Bridge Street Centre Portlaoise Co. Laois Ireland T: 00353(0)57 866 5400 www.fingleton.ie</p>					A DRAWING OFFICE		DRAWN BY	
					B DESIGN ENGINEERING		R. McDONNELL	
<p>PROJECT</p> <p>47327508 - Gas to Bord na Mona, Edenderry</p>					C STRATEGY/PLANNING		CHECKED	
					D DESIGN MANAGEMENT		T. MALONE	
<p>TITLE</p> <p>CROSSING DRAWING - RDX12 GNI143 Ballykilleen Pipeline</p>					E OPERATIONS		APPROVAL	
					F CONSTRUCTION		J. CONROY	
<p>DRAWING NUMBER</p> <p>GNI143-GNI-PL-CRD-0011</p>					G AMIAO ADDITIONAL		DATE	
							22/04/2026	

Gas Networks Ireland

P.O. Box 51, Gasworks Road, Cork, Rep of Ireland
T +353 21 4534000