


RDX13 - L5007 CROSSING  
PLAN VIEW  
(SCALE 1:500)

- NOTES:
- PIPELINE SHALL BE CONSTRUCTED IN ACCORDANCE WITH I.S. 328: 2021 AND AD/SP/007.
  - ALL DIMENSIONS, LEVELS AND CHAINAGES ARE IN METERS UNLESS OTHERWISE STATED. LEVELS ARE RELATIVE TO ORDNANCE DATUM MALIN.
  - THE PIPELINE ALIGNMENT SHOWN IS FOR PLANNING PURPOSES ONLY. CROSSING DESIGN TO BE FINALISED PRIOR TO CONSTRUCTION.
  - CONTRACTOR TO DETERMINE THE EXTENTS OF CONSTRUCTION LAYDOWN AREA. DESIGN SHOWN IS INDICATIVE ONLY.
  - CONTRACTOR TO DETERMINE THE LOCATION OF THE TEMPORARY ACCESS GATES. DESIGN SHOWN IS INDICATIVE ONLY.

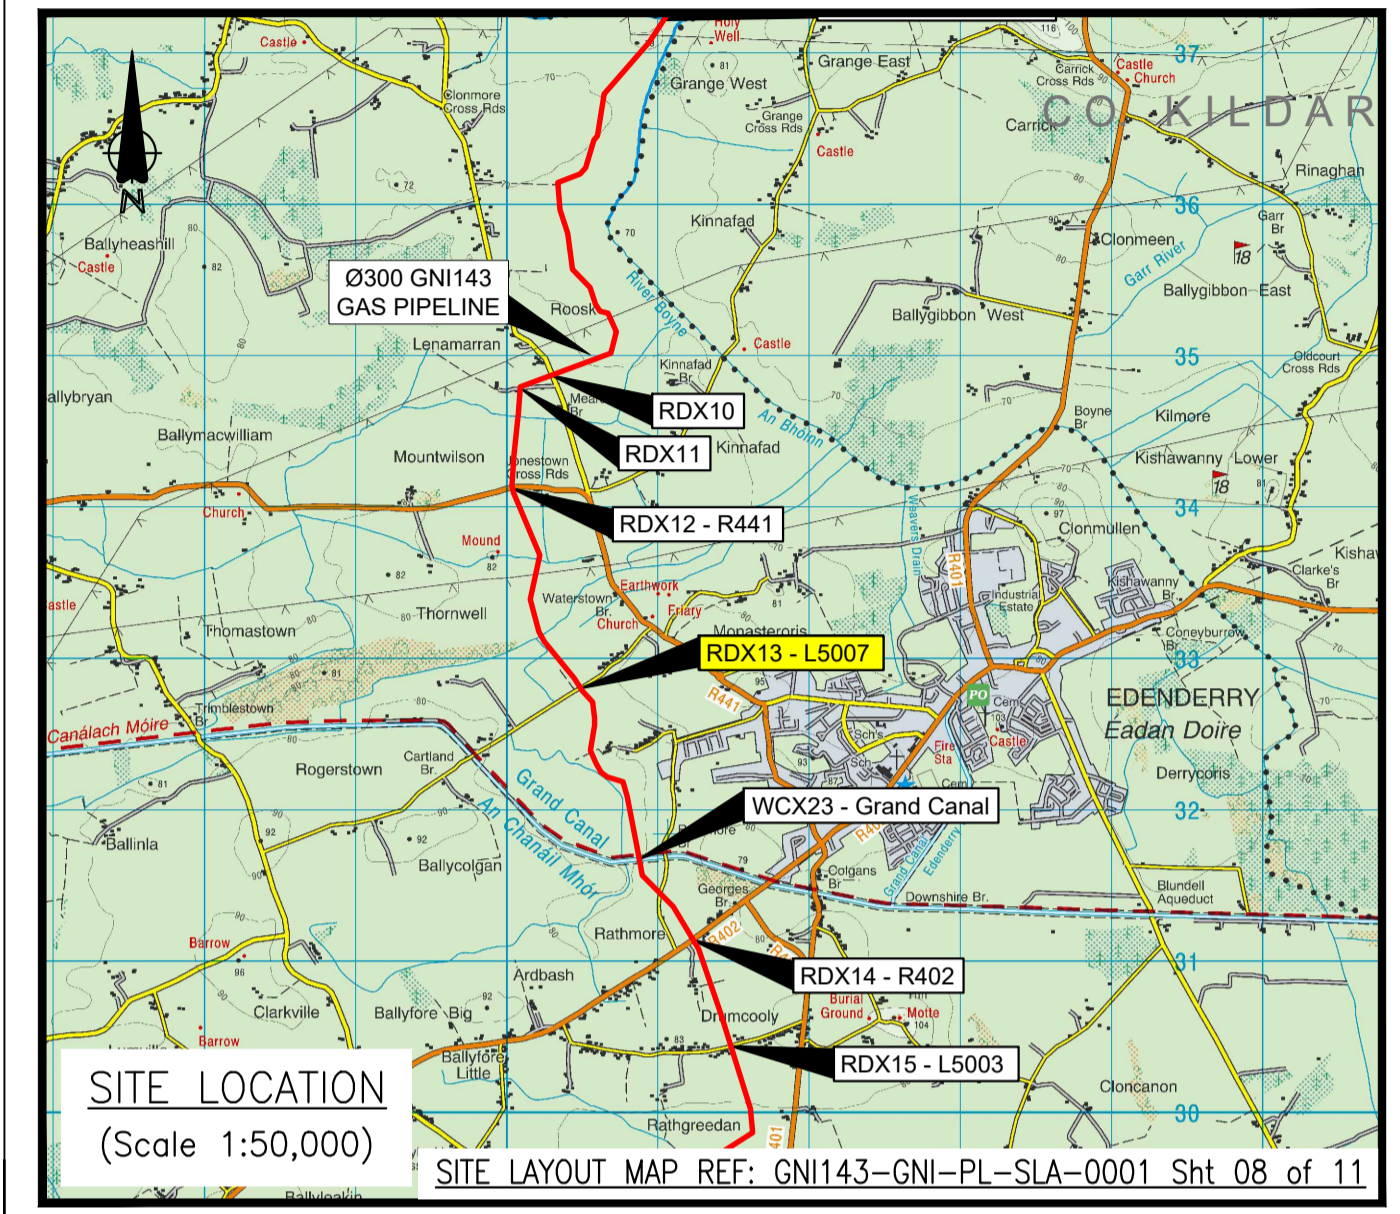

**LEGEND:**

- PROPOSED PIPELINE
- HEAVY WALL PIPE
- PIPELINE CONSTRUCTION AREA BOUNDARY
- LAYDOWN AREA
- 4.5m WIDE TEMPORARY ACCESS GATES

**EXISTING SERVICES**

- OH ELECTRICITY LINES
- UG ELECTRICITY LINES
- OH TELECOM LINES
- UG TELECOM LINES
- WATERMAINS
- FOUL / SEWER

MP MARKER POST  
 DM DISHED AERIAL MARKER POST  
 CP CATHODIC PROTECTION POST

RDX13 (L5007)

## PLANNING ISSUE

0	PLANNING ISSUE	RMD	TM	JC						
		22/04/2026	22/04/2026	22/04/2026						

ISSUE	REVISION	REV. BY	A	B	C	D	E	F	G																
<table border="0" style="width: 100%;"> <tr> <td style="width: 50%; vertical-align: top;"> <p><b>CONSULTANT</b></p> <p><b>Fingleton White</b>            Bridge Street Centre            Portlaoise            Co. Laois            Ireland            T: 00353(0)57 866 5400            www.fingleton.ie</p> </td> <td style="width: 50%; vertical-align: top;"> <p><b>APPROVALS</b></p> <table border="0"> <tr> <td>A DRAWING OFFICE</td> <td>DRAWN BY R. McDONNELL</td> </tr> <tr> <td>B DESIGN ENGINEERING</td> <td>CHECKED T. MALONE</td> </tr> <tr> <td>C STRATEGY/PLANNING</td> <td>APPROVAL J. CONROY</td> </tr> <tr> <td>D DESIGN MANAGEMENT</td> <td>DATE 22/04/2026</td> </tr> <tr> <td>E OPERATIONS</td> <td></td> </tr> <tr> <td>F CONSTRUCTION</td> <td></td> </tr> <tr> <td>G AMIAO ADDITIONAL</td> <td></td> </tr> </table> </td> </tr> </table>										<p><b>CONSULTANT</b></p> <p><b>Fingleton White</b>            Bridge Street Centre            Portlaoise            Co. Laois            Ireland            T: 00353(0)57 866 5400            www.fingleton.ie</p>	<p><b>APPROVALS</b></p> <table border="0"> <tr> <td>A DRAWING OFFICE</td> <td>DRAWN BY R. McDONNELL</td> </tr> <tr> <td>B DESIGN ENGINEERING</td> <td>CHECKED T. MALONE</td> </tr> <tr> <td>C STRATEGY/PLANNING</td> <td>APPROVAL J. CONROY</td> </tr> <tr> <td>D DESIGN MANAGEMENT</td> <td>DATE 22/04/2026</td> </tr> <tr> <td>E OPERATIONS</td> <td></td> </tr> <tr> <td>F CONSTRUCTION</td> <td></td> </tr> <tr> <td>G AMIAO ADDITIONAL</td> <td></td> </tr> </table>	A DRAWING OFFICE	DRAWN BY R. McDONNELL	B DESIGN ENGINEERING	CHECKED T. MALONE	C STRATEGY/PLANNING	APPROVAL J. CONROY	D DESIGN MANAGEMENT	DATE 22/04/2026	E OPERATIONS		F CONSTRUCTION		G AMIAO ADDITIONAL	
<p><b>CONSULTANT</b></p> <p><b>Fingleton White</b>            Bridge Street Centre            Portlaoise            Co. Laois            Ireland            T: 00353(0)57 866 5400            www.fingleton.ie</p>	<p><b>APPROVALS</b></p> <table border="0"> <tr> <td>A DRAWING OFFICE</td> <td>DRAWN BY R. McDONNELL</td> </tr> <tr> <td>B DESIGN ENGINEERING</td> <td>CHECKED T. MALONE</td> </tr> <tr> <td>C STRATEGY/PLANNING</td> <td>APPROVAL J. CONROY</td> </tr> <tr> <td>D DESIGN MANAGEMENT</td> <td>DATE 22/04/2026</td> </tr> <tr> <td>E OPERATIONS</td> <td></td> </tr> <tr> <td>F CONSTRUCTION</td> <td></td> </tr> <tr> <td>G AMIAO ADDITIONAL</td> <td></td> </tr> </table>	A DRAWING OFFICE	DRAWN BY R. McDONNELL	B DESIGN ENGINEERING	CHECKED T. MALONE	C STRATEGY/PLANNING	APPROVAL J. CONROY	D DESIGN MANAGEMENT	DATE 22/04/2026	E OPERATIONS		F CONSTRUCTION		G AMIAO ADDITIONAL											
A DRAWING OFFICE	DRAWN BY R. McDONNELL																								
B DESIGN ENGINEERING	CHECKED T. MALONE																								
C STRATEGY/PLANNING	APPROVAL J. CONROY																								
D DESIGN MANAGEMENT	DATE 22/04/2026																								
E OPERATIONS																									
F CONSTRUCTION																									
G AMIAO ADDITIONAL																									

<p><b>TITLE</b></p> <p>CROSSING DRAWING - RDX13 GNI143 Ballykilleen Pipeline</p>		<p>Gas Networks Ireland</p>
<p><b>DRAWING NUMBER</b></p> <p>GNI143-GNI-PL-CRD-0012</p>	<p><b>SCALE</b></p> <p>AS SHOWN @A1</p>	

P.O. Box 51, Gasworks Road, Cork, Rep of Ireland  
T +353 21 4534000