


RDX15 - L5003 CROSSING
PLAN VIEW
(SCALE 1:500)

NOTES:


1. PIPELINE SHALL BE CONSTRUCTED IN ACCORDANCE WITH I.S. 328: 2021 AND AD/SP/007.
2. ALL DIMENSIONS, LEVELS AND CHAINAGES ARE IN METERS UNLESS OTHERWISE STATED. LEVELS ARE RELATIVE TO ORDNANCE DATUM MALIN.
3. THE PIPELINE ALIGNMENT SHOWN IS FOR PLANNING PURPOSES ONLY. CROSSING DESIGN TO BE FINALISED PRIOR TO CONSTRUCTION.
4. CONTRACTOR TO DETERMINE THE EXTENTS OF CONSTRUCTION LAYDOWN AREA. DESIGN SHOWN IS INDICATIVE ONLY.
5. CONTRACTOR TO DETERMINE THE LOCATION OF THE TEMPORARY ACCESS GATES. DESIGN SHOWN IS INDICATIVE ONLY.

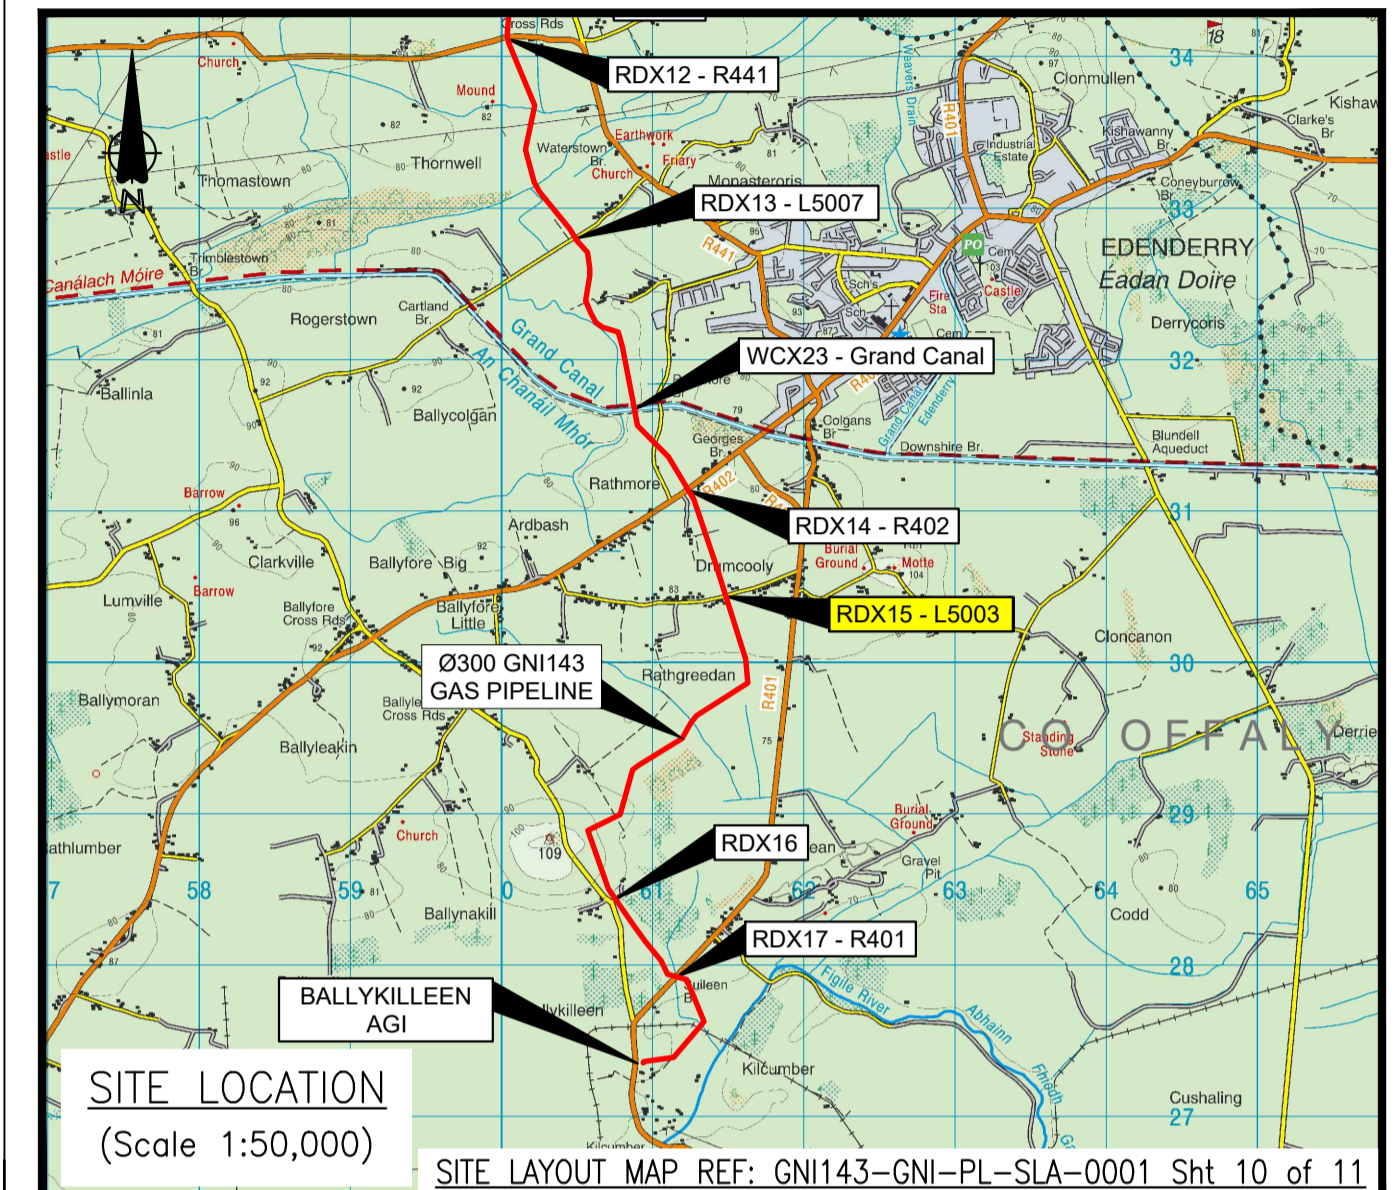

SITE LOCATION
(Scale 1:50,000)
SITE LAYOUT MAP REF: GNI143-GNI-PL-SLA-0001 Sht 10 of 11

LEGEND:

- PROPOSED PIPELINE
- HEAVY WALL PIPE
- PIPELINE CONSTRUCTION AREA BOUNDARY
- LAYDOWN AREA
- 4.5m WIDE TEMPORARY ACCESS GATES
- EXISTING SERVICES
 - OH ELECTRICITY LINES
 - UG ELECTRICITY LINES
 - OH TELECOM LINES
 - UG TELECOM LINES
 - WATERMANS
 - FOUL / SEWER
- MP MARKER POST
- DM DISHED AERIAL MARKER POST
- CP CATHODIC PROTECTION POST

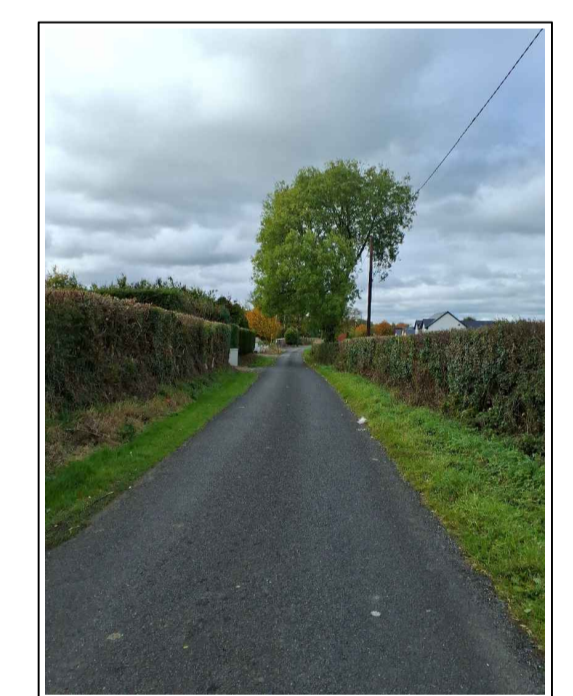

PLANNING ISSUE

ISSUE	REVISION	REV. BY	A	B	C	D	E	F	G
0	PLANNING ISSUE	RMD	TM	JC					
		22/04/2026	22/04/2026	22/04/2026					

CONSULTANT		APPROVALS	
	A DRAWING OFFICE	DRAWN BY	R. McDONNELL
	B DESIGN ENGINEERING	CHECKED	T. MALONE
	C STRATEGY/PLANNING	APPROVAL	J. CONROY
	D DESIGN MANAGEMENT	DATE	22/04/2026
PROJECT		DATE	
47327508 - Gas to Bord na Mona, Edenderry		22/04/2026	

TITLE CROSSING DRAWING - RDX15 GNI143 Ballykilleen Pipeline		
DRAWING NUMBER GNI143-GNI-PL-CRD-0014	SCALE AS SHOWN @A1	
P.O. Box 51, Gasworks Road, Cork, Rep of Ireland T +353 21 4534000		