

BALLYKILLEEN

Ø300 GNI143
BALLYKILLEEN
PIPELINE

LAYDOWN AREA
(TYPE B)


LAYDOWN AREA
(TYPE B)

PIPELINE
CONSTRUCTION
AREA BOUNDARY

OH MV ELECTRICAL

RDX16 CROSSING
PLAN VIEW
(SCALE 1:500)

- NOTES:
1. PIPELINE SHALL BE CONSTRUCTED IN ACCORDANCE WITH I.S. 328: 2021 AND AD/SP/007.
 2. ALL DIMENSIONS, LEVELS AND CHAINAGES ARE IN METERS UNLESS OTHERWISE STATED. LEVELS ARE RELATIVE TO ORDINANCE DATUM MALIN.
 3. THE PIPELINE ALIGNMENT SHOWN IS FOR PLANNING PURPOSES ONLY. CROSSING DESIGN TO BE FINALISED PRIOR TO CONSTRUCTION.
 4. CONTRACTOR TO DETERMINE THE EXTENTS OF CONSTRUCTION LAYDOWN AREA. DESIGN SHOWN IS INDICATIVE ONLY.
 5. CONTRACTOR TO DETERMINE THE LOCATION OF THE TEMPORARY ACCESS GATES. DESIGN SHOWN IS INDICATIVE ONLY.

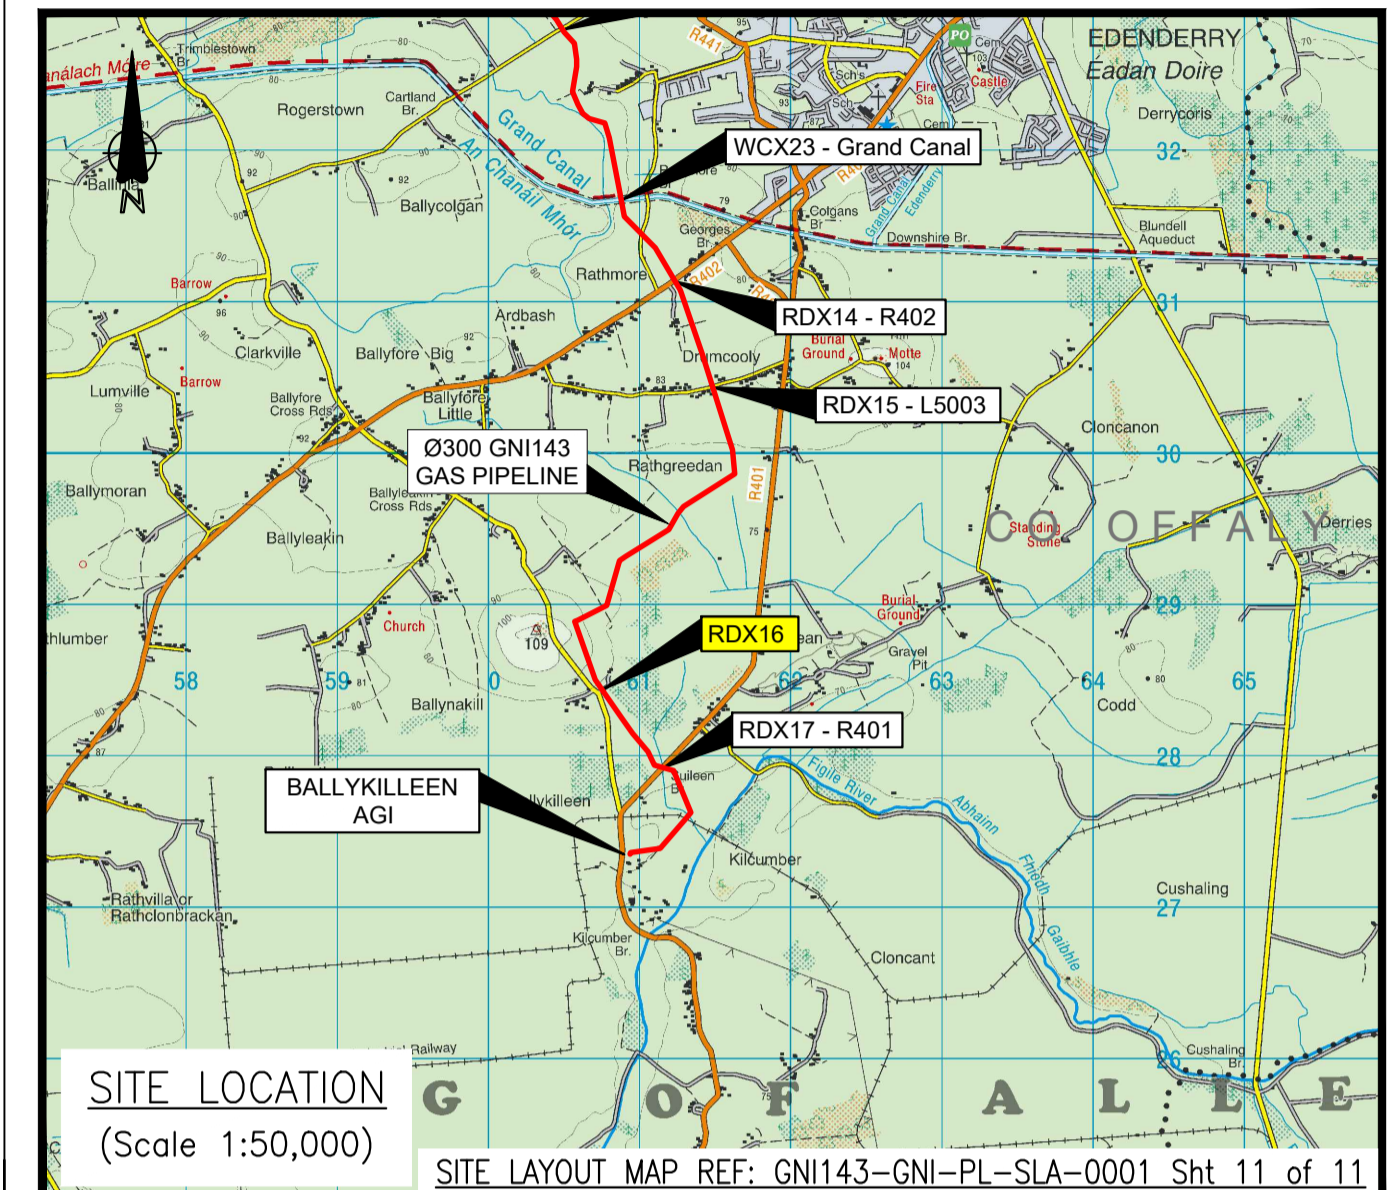

LEGEND:

- PROPOSED PIPELINE
- HEAVY WALL PIPE
- PIPELINE CONSTRUCTION AREA BOUNDARY
- LAYDOWN AREA
- 4.5m WIDE TEMPORARY ACCESS GATES
- OH ELECTRICITY LINES
- UG ELECTRICITY LINES
- OH TELECOM LINES
- UG TELECOM LINES
- WATERMAINS
- FOUL / SEWER
- MP MARKER POST
- DM DISHED AERIAL MARKER POST
- CP CATHODIC PROTECTION POST

EXISTING SERVICES

RDX16

PLANNING ISSUE

0	PLANNING ISSUE	RMD	TM	JC						
		22/04/2026	22/04/2026	22/04/2026						

ISSUE	REVISION	REV. BY	A	B	C	D	E	F	G	
<table border="1"> <tr> <td colspan="5"> CONSULTANT Bridge Street Centre Portlaoise Co. Laois Ireland T:00353(0)57 866 5400 www.fingleton.ie </td> <td colspan="5"> APPROVALS </td> </tr> <tr> <td colspan="5"> PROJECT 47327508 - Gas to Bord na Mona, Edenderry </td> <td colspan="5"> A DRAWING OFFICE B DESIGN ENGINEERING C STRATEGY/PLANNING D DESIGN MANAGEMENT E OPERATIONS F CONSTRUCTION G AMIAO ADDITIONAL </td> </tr> <tr> <td colspan="5"> DRAWN BY R. McDONNELL </td> <td colspan="5"> CHECKED T. MALONE </td> </tr> <tr> <td colspan="5"> APPROVAL J. CONROY </td> <td colspan="5"> DATE 22/04/2026 </td> </tr> </table>										CONSULTANT Bridge Street Centre Portlaoise Co. Laois Ireland T:00353(0)57 866 5400 www.fingleton.ie					APPROVALS					PROJECT 47327508 - Gas to Bord na Mona, Edenderry					A DRAWING OFFICE B DESIGN ENGINEERING C STRATEGY/PLANNING D DESIGN MANAGEMENT E OPERATIONS F CONSTRUCTION G AMIAO ADDITIONAL					DRAWN BY R. McDONNELL					CHECKED T. MALONE					APPROVAL J. CONROY					DATE 22/04/2026				
CONSULTANT Bridge Street Centre Portlaoise Co. Laois Ireland T:00353(0)57 866 5400 www.fingleton.ie					APPROVALS	
PROJECT 47327508 - Gas to Bord na Mona, Edenderry					A DRAWING OFFICE B DESIGN ENGINEERING C STRATEGY/PLANNING D DESIGN MANAGEMENT E OPERATIONS F CONSTRUCTION G AMIAO ADDITIONAL	
DRAWN BY R. McDONNELL					CHECKED T. MALONE	
APPROVAL J. CONROY					DATE 22/04/2026	

TITLE
CROSSING DRAWING - RDX16
GNI143 Ballykilleen Pipeline

DRAWING NUMBER
GNI143-GNI-PL-CRD-0015

SCALE
AS SHOWN @A1

SHEET
01 OF 01

Gas Networks Ireland
P.O. Box 51, Gasworks Road, Cork, Rep of Ireland
T +353 21 4534000