


**RDX17 - R401 CROSSING
PLAN VIEW
(SCALE 1:500)**

- NOTES:**
1. PIPELINE SHALL BE CONSTRUCTED IN ACCORDANCE WITH I.S. 328: 2021 AND AD/SP/007.
 2. ALL DIMENSIONS, LEVELS AND CHAINAGES ARE IN METERS UNLESS OTHERWISE STATED. LEVELS ARE RELATIVE TO ORDNANCE DATUM MALIN.
 3. THE PIPELINE ALIGNMENT SHOWN IS FOR PLANNING PURPOSES ONLY. CROSSING DESIGN TO BE FINALISED PRIOR TO CONSTRUCTION.
 4. CONTRACTOR TO DETERMINE THE EXTENTS OF CONSTRUCTION LAYDOWN AREA. DESIGN SHOWN IS INDICATIVE ONLY.
 5. CONTRACTOR TO DETERMINE THE LOCATION OF THE TEMPORARY ACCESS GATES. DESIGN SHOWN IS INDICATIVE ONLY.

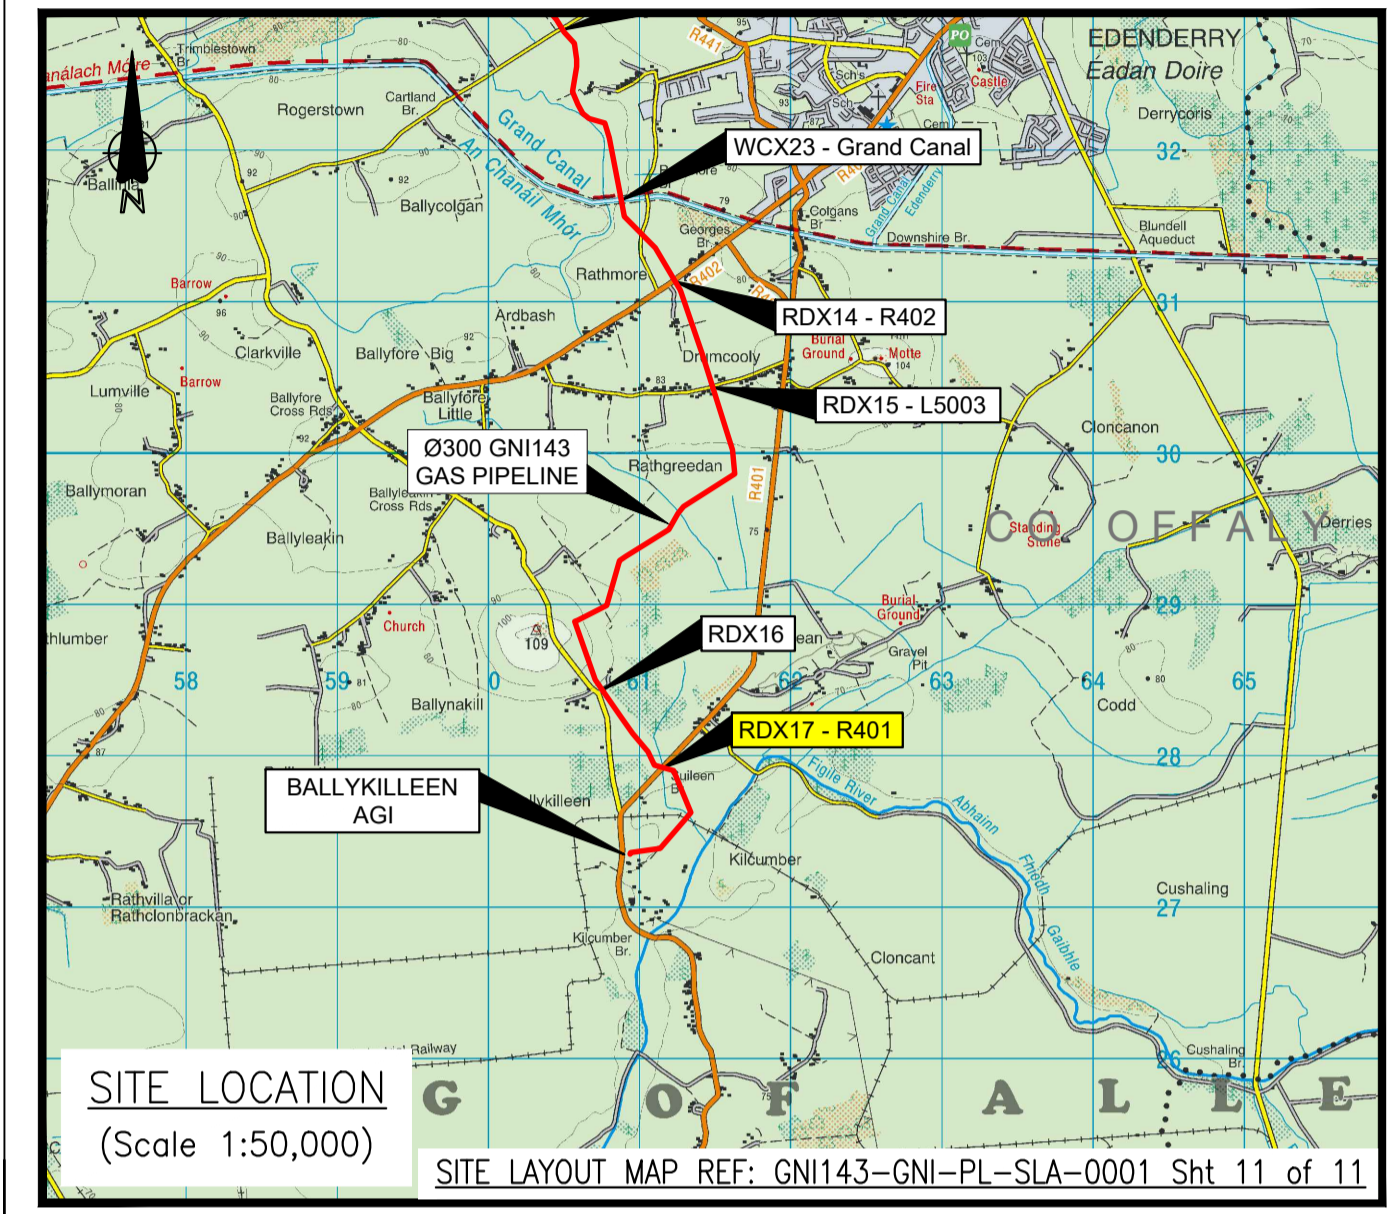

LEGEND:

- PROPOSED PIPELINE
- HEAVY WALL PIPE
- PIPELINE CONSTRUCTION AREA BOUNDARY
- LAYDOWN AREA
- 4.5m WIDE TEMPORARY ACCESS GATES

EXISTING SERVICES

- OH ELECTRICITY LINES
- UG ELECTRICITY LINES
- OH TELECOM LINES
- UG TELECOM LINES
- WATERMAINS
- FOUL / SEWER

MARKERS:

- MP MARKER POST
- DM DISHED AERIAL MARKER POST
- CP CATHODIC PROTECTION POST

PLANNING ISSUE

0	PLANNING ISSUE	RMD	TM	JC																
		22/04/2026	22/04/2026	22/04/2026																
ISSUE	REVISION	REV. BY	A	B	C	D	E	F	G											
CONSULTANT Bridge Street Centre Portlaoise Co. Laois Ireland T:00353(0)57 866 5400 www.fingleton.ie		APPROVALS																		
PROJECT 47327508 - Gas to Bord na Mona, Edenderry		A DRAWING OFFICE B DESIGN ENGINEERING C STRATEGY/PLANNING D DESIGN MANAGEMENT E OPERATIONS F CONSTRUCTION G AMIAO ADDITIONAL		DRAWN BY R. McDONNELL CHECKED T. MALONE APPROVAL J. CONROY DATE 22/04/2026																
TITLE CROSSING DRAWING - RDX17 GNI143 Ballykilleen Pipeline																				
DRAWING NUMBER GNI143-GNI-PL-CRD-0016		SCALE AS SHOWN @A1		SHEET 01 OF 01		P.O Box 51, Gasworks Road, Cork, Rep of Ireland T +353 21 4534000														