




**RDX2/RDX3 - R148 CROSSING  
PLAN VIEW**  
(SCALE 1:500)



- NOTES:**
1. PIPELINE SHALL BE CONSTRUCTED IN ACCORDANCE WITH I.S. 328: 2021 AND AD/SP/007.
  2. ALL DIMENSIONS, LEVELS AND CHAINAGES ARE IN METERS UNLESS OTHERWISE STATED. LEVELS ARE RELATIVE TO ORDNANCE DATUM MALIN.
  3. THE PIPELINE ALIGNMENT SHOWN IS FOR PLANNING PURPOSES ONLY. CROSSING DESIGN TO BE FINALISED PRIOR TO CONSTRUCTION.
  4. CONTRACTOR TO DETERMINE THE EXTENTS OF CONSTRUCTION LAYDOWN AREA. DESIGN SHOWN IS INDICATIVE ONLY.
  5. CONTRACTOR TO DETERMINE THE LOCATION OF THE TEMPORARY ACCESS GATES. DESIGN SHOWN IS INDICATIVE ONLY.

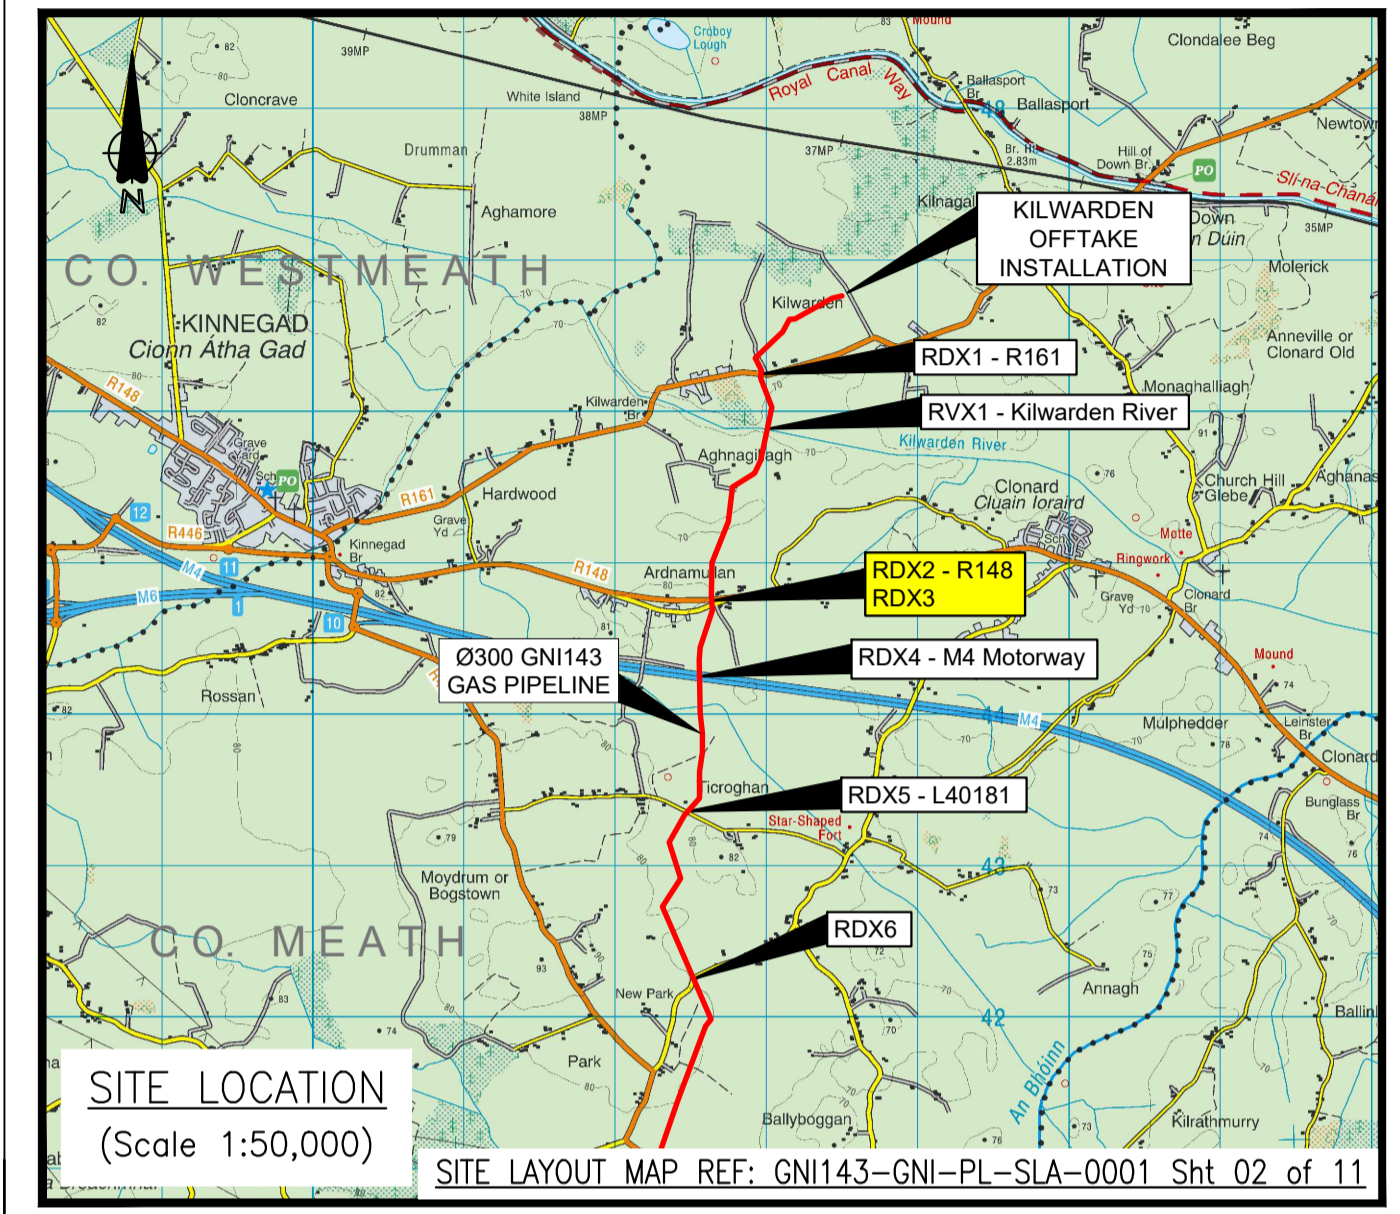

- LEGEND:**
- PROPOSED PIPELINE
  - HEAVY WALL PIPE
  - PIPELINE CONSTRUCTION AREA BOUNDARY
  - LAYDOWN AREA
  - 4.5m WIDE TEMPORARY ACCESS GATES
  - OH ELECTRICITY LINES
  - UG ELECTRICITY LINES
  - OH TELECOM LINES
  - UG TELECOM LINES
  - WATERMAINS
  - FOUL / SEWER
  - MP MARKER POST
  - DM DISHED AERIAL MARKER POST
  - CP CATHODIC PROTECTION POST
- EXISTING SERVICES**

**PLANNING ISSUE**

0	PLANNING ISSUE	RMD	TM	JC																
		22/04/2026	22/04/2026	22/04/2026																

ISSUE	REVISION	REV. BY	A	B	C	D	E	F	G	
<table border="1"> <tr> <td colspan="2"><b>CONSULTANT</b></td> <td colspan="8"><b>APPROVALS</b></td> </tr> <tr> <td colspan="2" rowspan="3">             Bridge Street Centre            Portlaoise            Co. Laois            Ireland            T:00353(0)57 866 5400            www.fingleton.ie         </td> <td>A</td> <td>DRAWING OFFICE</td> <td colspan="6">DRAWN BY</td> </tr> <tr> <td>B</td> <td>DESIGN ENGINEERING</td> <td colspan="6">R. McDONNELL</td> </tr> <tr> <td>C</td> <td>STRATEGY/PLANNING</td> <td colspan="6">CHECKED</td> </tr> <tr> <td colspan="2" rowspan="3"> <b>PROJECT</b>            47327508 - Gas to Bord na Mona, Edenderry         </td> <td>D</td> <td>DESIGN MANAGEMENT</td> <td colspan="6">T. MALONE</td> </tr> <tr> <td>E</td> <td>OPERATIONS</td> <td colspan="6">APPROVAL</td> </tr> <tr> <td>F</td> <td>CONSTRUCTION</td> <td colspan="6">J. CONROY</td> </tr> <tr> <td colspan="2" rowspan="2"> <b>TITLE</b>            CROSSING DRAWING - RDX2 AND RDX3            GNI143 Ballykilleen Pipeline         </td> <td>G</td> <td>AMIAO ADDITIONAL</td> <td colspan="6">DATE</td> </tr> <tr> <td></td> <td></td> <td colspan="6">22/04/2026</td> </tr> </table>										<b>CONSULTANT</b>		<b>APPROVALS</b>								 Bridge Street Centre Portlaoise Co. Laois Ireland T:00353(0)57 866 5400 www.fingleton.ie		A	DRAWING OFFICE	DRAWN BY						B	DESIGN ENGINEERING	R. McDONNELL						C	STRATEGY/PLANNING	CHECKED						<b>PROJECT</b> 47327508 - Gas to Bord na Mona, Edenderry		D	DESIGN MANAGEMENT	T. MALONE						E	OPERATIONS	APPROVAL						F	CONSTRUCTION	J. CONROY						<b>TITLE</b> CROSSING DRAWING - RDX2 AND RDX3 GNI143 Ballykilleen Pipeline		G	AMIAO ADDITIONAL	DATE								22/04/2026					
<b>CONSULTANT</b>		<b>APPROVALS</b>	
 Bridge Street Centre Portlaoise Co. Laois Ireland T:00353(0)57 866 5400 www.fingleton.ie		A	DRAWING OFFICE	DRAWN BY	
		B	DESIGN ENGINEERING	R. McDONNELL	
		C	STRATEGY/PLANNING	CHECKED	
<b>PROJECT</b> 47327508 - Gas to Bord na Mona, Edenderry		D	DESIGN MANAGEMENT	T. MALONE	
		E	OPERATIONS	APPROVAL	
		F	CONSTRUCTION	J. CONROY	
<b>TITLE</b> CROSSING DRAWING - RDX2 AND RDX3 GNI143 Ballykilleen Pipeline		G	AMIAO ADDITIONAL	DATE	
				22/04/2026	

**DRAWING NUMBER:** GNI143-GNI-PL-CRD-0002

**SCALE:** AS SHOWN @A1

**SHEET:** 01 OF 01

**Gas Networks Ireland**

P.O. Box 51, Gasworks Road, Cork, Rep of Ireland  
T +353 21 4534000