


RDX5 - L40181 CROSSING  
PLAN VIEW  
(SCALE 1:500)

- NOTES:
1. PIPELINE SHALL BE CONSTRUCTED IN ACCORDANCE WITH I.S. 328: 2021 AND AD/SP/007.
  2. ALL DIMENSIONS, LEVELS AND CHAINAGES ARE IN METERS UNLESS OTHERWISE STATED. LEVELS ARE RELATIVE TO ORDNANCE DATUM MALIN.
  3. THE PIPELINE ALIGNMENT SHOWN IS FOR PLANNING PURPOSES ONLY. CROSSING DESIGN TO BE FINALISED PRIOR TO CONSTRUCTION.
  4. CONTRACTOR TO DETERMINE THE EXTENTS OF CONSTRUCTION LAYDOWN AREA. DESIGN SHOWN IS INDICATIVE ONLY.
  5. CONTRACTOR TO DETERMINE THE LOCATION OF THE TEMPORARY ACCESS GATES. DESIGN SHOWN IS INDICATIVE ONLY.

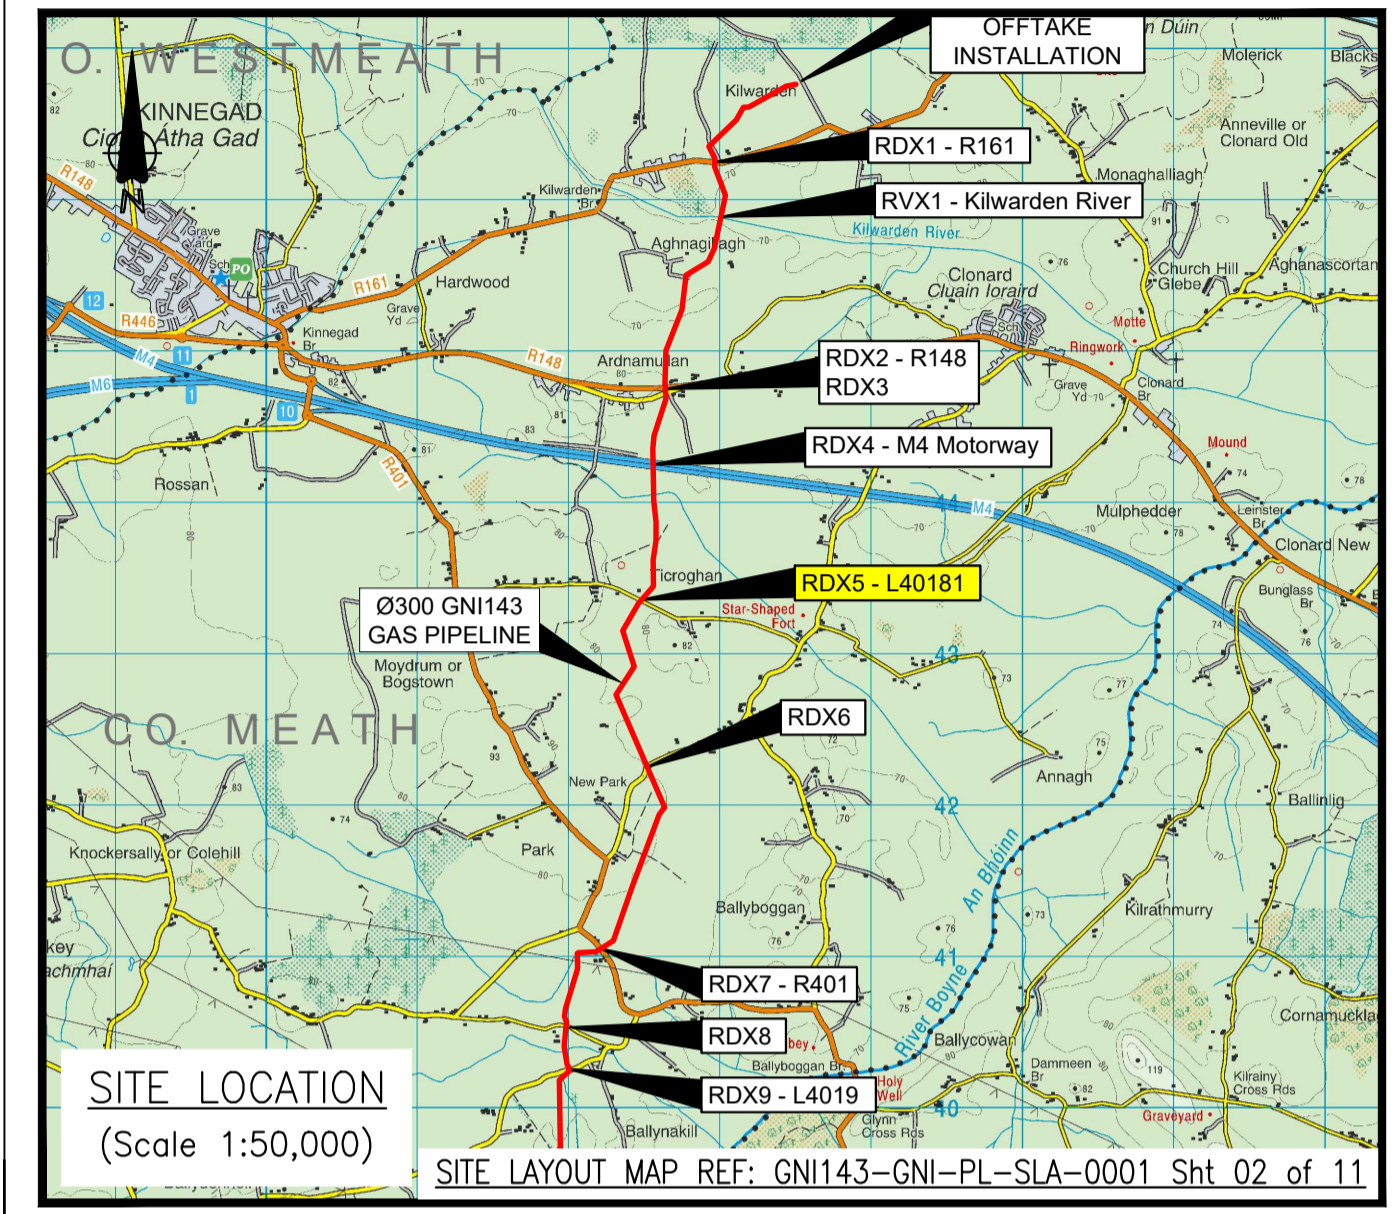

**LEGEND:**

- PROPOSED PIPELINE
- HEAVY WALL PIPE
- PIPELINE CONSTRUCTION AREA BOUNDARY
- LAYDOWN AREA
- 4.5m WIDE TEMPORARY ACCESS GATES

**EXISTING SERVICES**

- OH ELECTRICITY LINES
- UG ELECTRICITY LINES
- OH TELECOM LINES
- UG TELECOM LINES
- WATERMANS
- FOUL / SEWER

**MARKERS:**

- MP MARKER POST
- DM DISHED AERIAL MARKER POST
- CP CATHODIC PROTECTION POST

## PLANNING ISSUE

NO.	REVISION	RMD	TM	JC	DATE
0	PLANNING ISSUE	22/04/2026		22/04/2026	22/04/2026

ISSUE	REVISION	REV. BY	A	B	C	D	E	F	G	
<table border="0" style="width: 100%;"> <tr> <td colspan="5"><b>CONSULTANT</b></td> <td colspan="5"><b>APPROVALS</b></td> </tr> <tr> <td colspan="5" rowspan="3"> <p>Bridge Street Centre Portlaoise Co. Laois Ireland T: 00353(0)57 866 5400 www.fingleton.ie</p> </td> <td colspan="2">A DRAWING OFFICE</td> <td colspan="3">DRAWN BY</td> </tr> <tr> <td colspan="2">B DESIGN ENGINEERING</td> <td colspan="3">R. McDONNELL</td> </tr> <tr> <td colspan="2">C STRATEGY/PLANNING</td> <td colspan="3">CHECKED</td> </tr> <tr> <td colspan="5" rowspan="3"> <p>PROJECT</p> <p>47327508 - Gas to Bord na Mona, Edenderry</p> </td> <td colspan="2">D DESIGN MANAGEMENT</td> <td colspan="3">T. MALONE</td> </tr> <tr> <td colspan="2">E OPERATIONS</td> <td colspan="3">APPROVAL</td> </tr> <tr> <td colspan="2">F CONSTRUCTION</td> <td colspan="3">J. CONROY</td> </tr> <tr> <td colspan="5">G AMIAO ADDITIONAL</td> <td colspan="2">DATE</td> <td colspan="3">22/04/2026</td> </tr> </table>										<b>CONSULTANT</b>					<b>APPROVALS</b>					<p>Bridge Street Centre Portlaoise Co. Laois Ireland T: 00353(0)57 866 5400 www.fingleton.ie</p>					A DRAWING OFFICE		DRAWN BY			B DESIGN ENGINEERING		R. McDONNELL			C STRATEGY/PLANNING		CHECKED			<p>PROJECT</p> <p>47327508 - Gas to Bord na Mona, Edenderry</p>					D DESIGN MANAGEMENT		T. MALONE			E OPERATIONS		APPROVAL			F CONSTRUCTION		J. CONROY			G AMIAO ADDITIONAL					DATE		22/04/2026		
<b>CONSULTANT</b>					<b>APPROVALS</b>	
<p>Bridge Street Centre Portlaoise Co. Laois Ireland T: 00353(0)57 866 5400 www.fingleton.ie</p>					A DRAWING OFFICE		DRAWN BY	
					B DESIGN ENGINEERING		R. McDONNELL	
					C STRATEGY/PLANNING		CHECKED	
<p>PROJECT</p> <p>47327508 - Gas to Bord na Mona, Edenderry</p>					D DESIGN MANAGEMENT		T. MALONE	
					E OPERATIONS		APPROVAL	
					F CONSTRUCTION		J. CONROY	
G AMIAO ADDITIONAL					DATE		22/04/2026	

**TITLE**  
CROSSING DRAWING - RDX5  
GNI143 Ballykilleen Pipeline

**DRAWING NUMBER**  
GNI143-GNI-PL-CRD-0004

**SCALE**  
AS SHOWN @A1

**SHEET**  
01 OF 01

**Gas Networks Ireland**  
P.O. Box 51, Gasworks Road, Cork, Rep of Ireland  
T +353 21 4534000