


**RDX6 CROSSING
PLAN VIEW**
(SCALE 1:500)

- NOTES:**
1. PIPELINE SHALL BE CONSTRUCTED IN ACCORDANCE WITH I.S. 328: 2021 AND AD/SP/007.
 2. ALL DIMENSIONS, LEVELS AND CHAINAGES ARE IN METERS UNLESS OTHERWISE STATED. LEVELS ARE RELATIVE TO ORDNANCE DATUM MALIN.
 3. THE PIPELINE ALIGNMENT SHOWN IS FOR PLANNING PURPOSES ONLY. CROSSING DESIGN TO BE FINALISED PRIOR TO CONSTRUCTION.
 4. CONTRACTOR TO DETERMINE THE EXTENTS OF CONSTRUCTION LAYDOWN AREA. DESIGN SHOWN IS INDICATIVE ONLY.
 5. CONTRACTOR TO DETERMINE THE LOCATION OF THE TEMPORARY ACCESS GATES. DESIGN SHOWN IS INDICATIVE ONLY.

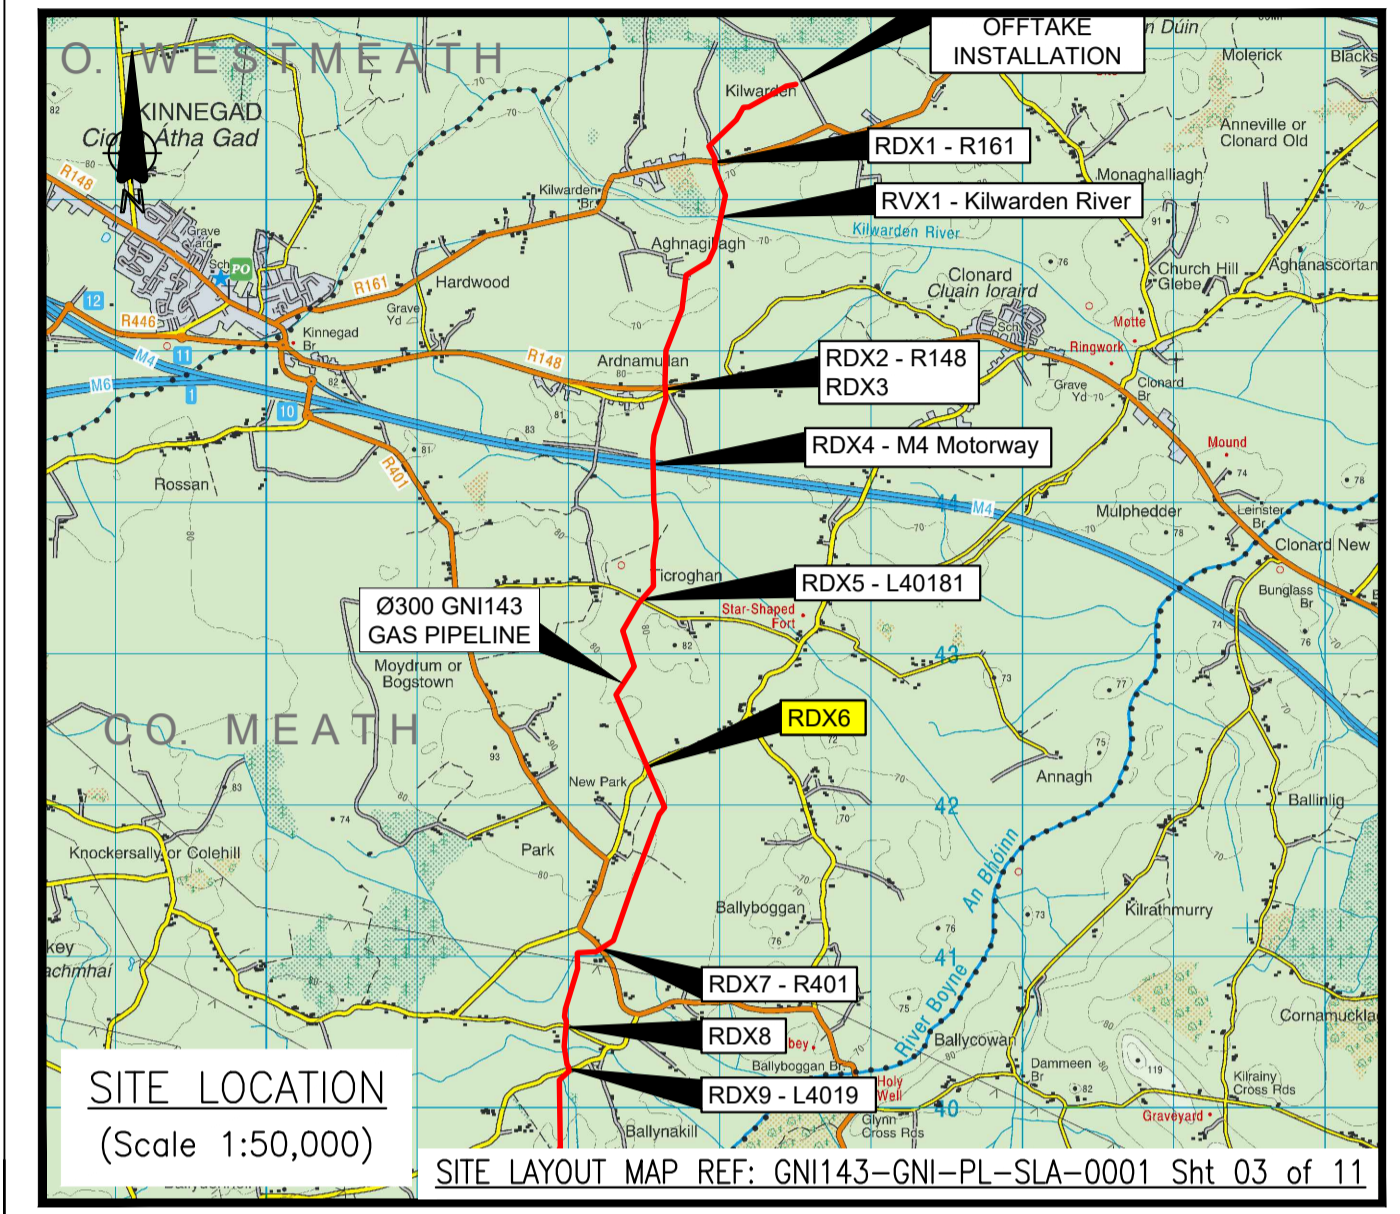

LEGEND:

- PROPOSED PIPELINE
- HEAVY WALL PIPE
- PIPELINE CONSTRUCTION AREA BOUNDARY
- LAYDOWN AREA
- 4.5m WIDE TEMPORARY ACCESS GATES
- EXISTING SERVICES
 - OH ELECTRICITY LINES
 - UG ELECTRICITY LINES
 - OH TELECOM LINES
 - UG TELECOM LINES
 - WATERMAINS
 - FOUL / SEWER
- MP MARKER POST
- DM DISHED AERIAL MARKER POST
- CP CATHODIC PROTECTION POST

PLANNING ISSUE

0	PLANNING ISSUE	RMD	TM	JC					
		22/04/2026	22/04/2026	22/04/2026					

ISSUE	REVISION	REV. BY	A	B	C	D	E	F	G	
<table border="1"> <tr> <td colspan="5"> CONSULTANT Bridge Street Centre Portlaoise Co. Laois Ireland T: (00353) (0)57 866 5400 www.fingleton.ie </td> <td colspan="5"> APPROVALS </td> </tr> <tr> <td colspan="5"> PROJECT 47327508 - Gas to Bord na Mona, Edenderry </td> <td colspan="5"> <table border="1"> <tr> <td>A</td> <td>DRAWING OFFICE</td> <td>DRAWN BY</td> <td>R. McDONNELL</td> </tr> <tr> <td>B</td> <td>DESIGN ENGINEERING</td> <td>CHECKED</td> <td>T. MALONE</td> </tr> <tr> <td>C</td> <td>STRATEGY/PLANNING</td> <td>APPROVAL</td> <td>J. CONROY</td> </tr> <tr> <td>D</td> <td>DESIGN MANAGEMENT</td> <td>DATE</td> <td>22/04/2026</td> </tr> <tr> <td>E</td> <td>OPERATIONS</td> <td></td> <td></td> </tr> <tr> <td>F</td> <td>CONSTRUCTION</td> <td></td> <td></td> </tr> <tr> <td>G</td> <td>AMIAO ADDITIONAL</td> <td></td> <td></td> </tr> </table> </td> </tr> </table>										CONSULTANT Bridge Street Centre Portlaoise Co. Laois Ireland T: (00353) (0)57 866 5400 www.fingleton.ie					APPROVALS					PROJECT 47327508 - Gas to Bord na Mona, Edenderry					<table border="1"> <tr> <td>A</td> <td>DRAWING OFFICE</td> <td>DRAWN BY</td> <td>R. McDONNELL</td> </tr> <tr> <td>B</td> <td>DESIGN ENGINEERING</td> <td>CHECKED</td> <td>T. MALONE</td> </tr> <tr> <td>C</td> <td>STRATEGY/PLANNING</td> <td>APPROVAL</td> <td>J. CONROY</td> </tr> <tr> <td>D</td> <td>DESIGN MANAGEMENT</td> <td>DATE</td> <td>22/04/2026</td> </tr> <tr> <td>E</td> <td>OPERATIONS</td> <td></td> <td></td> </tr> <tr> <td>F</td> <td>CONSTRUCTION</td> <td></td> <td></td> </tr> <tr> <td>G</td> <td>AMIAO ADDITIONAL</td> <td></td> <td></td> </tr> </table>					A	DRAWING OFFICE	DRAWN BY	R. McDONNELL	B	DESIGN ENGINEERING	CHECKED	T. MALONE	C	STRATEGY/PLANNING	APPROVAL	J. CONROY	D	DESIGN MANAGEMENT	DATE	22/04/2026	E	OPERATIONS			F	CONSTRUCTION			G	AMIAO ADDITIONAL		
CONSULTANT Bridge Street Centre Portlaoise Co. Laois Ireland T: (00353) (0)57 866 5400 www.fingleton.ie					APPROVALS	
PROJECT 47327508 - Gas to Bord na Mona, Edenderry					<table border="1"> <tr> <td>A</td> <td>DRAWING OFFICE</td> <td>DRAWN BY</td> <td>R. McDONNELL</td> </tr> <tr> <td>B</td> <td>DESIGN ENGINEERING</td> <td>CHECKED</td> <td>T. MALONE</td> </tr> <tr> <td>C</td> <td>STRATEGY/PLANNING</td> <td>APPROVAL</td> <td>J. CONROY</td> </tr> <tr> <td>D</td> <td>DESIGN MANAGEMENT</td> <td>DATE</td> <td>22/04/2026</td> </tr> <tr> <td>E</td> <td>OPERATIONS</td> <td></td> <td></td> </tr> <tr> <td>F</td> <td>CONSTRUCTION</td> <td></td> <td></td> </tr> <tr> <td>G</td> <td>AMIAO ADDITIONAL</td> <td></td> <td></td> </tr> </table>					A	DRAWING OFFICE	DRAWN BY	R. McDONNELL	B	DESIGN ENGINEERING	CHECKED	T. MALONE	C	STRATEGY/PLANNING	APPROVAL	J. CONROY	D	DESIGN MANAGEMENT	DATE	22/04/2026	E	OPERATIONS			F	CONSTRUCTION			G	AMIAO ADDITIONAL																						
A	DRAWING OFFICE	DRAWN BY	R. McDONNELL	
B	DESIGN ENGINEERING	CHECKED	T. MALONE	
C	STRATEGY/PLANNING	APPROVAL	J. CONROY	
D	DESIGN MANAGEMENT	DATE	22/04/2026	
E	OPERATIONS	
F	CONSTRUCTION	
G	AMIAO ADDITIONAL	

TITLE
CROSSING DRAWING - RDX6
GNI143 Ballykilleen Pipeline

DRAWING NUMBER
GNI143-GNI-PL-CRD-0005

SCALE
AS SHOWN @A1

SHEET
01 OF 01

Gas Networks Ireland
P.O. Box 51, Gasworks Road, Cork, Rep of Ireland
T +353 21 4534000