


RDX7 - R401 CROSSING PLAN VIEW (SCALE 1:500)

- NOTES:**
- PIPELINE SHALL BE CONSTRUCTED IN ACCORDANCE WITH I.S. 328: 2021 AND AD/SP/007.
  - ALL DIMENSIONS, LEVELS AND CHAINAGES ARE IN METERS UNLESS OTHERWISE STATED. LEVELS ARE RELATIVE TO ORDNANCE DATUM MALIN.
  - THE PIPELINE ALIGNMENT SHOWN IS FOR PLANNING PURPOSES ONLY. CROSSING DESIGN TO BE FINALISED PRIOR TO CONSTRUCTION.
  - CONTRACTOR TO DETERMINE THE EXTENTS OF CONSTRUCTION LAYDOWN AREA. DESIGN SHOWN IS INDICATIVE ONLY.
  - CONTRACTOR TO DETERMINE THE LOCATION OF THE TEMPORARY ACCESS GATES. DESIGN SHOWN IS INDICATIVE ONLY.



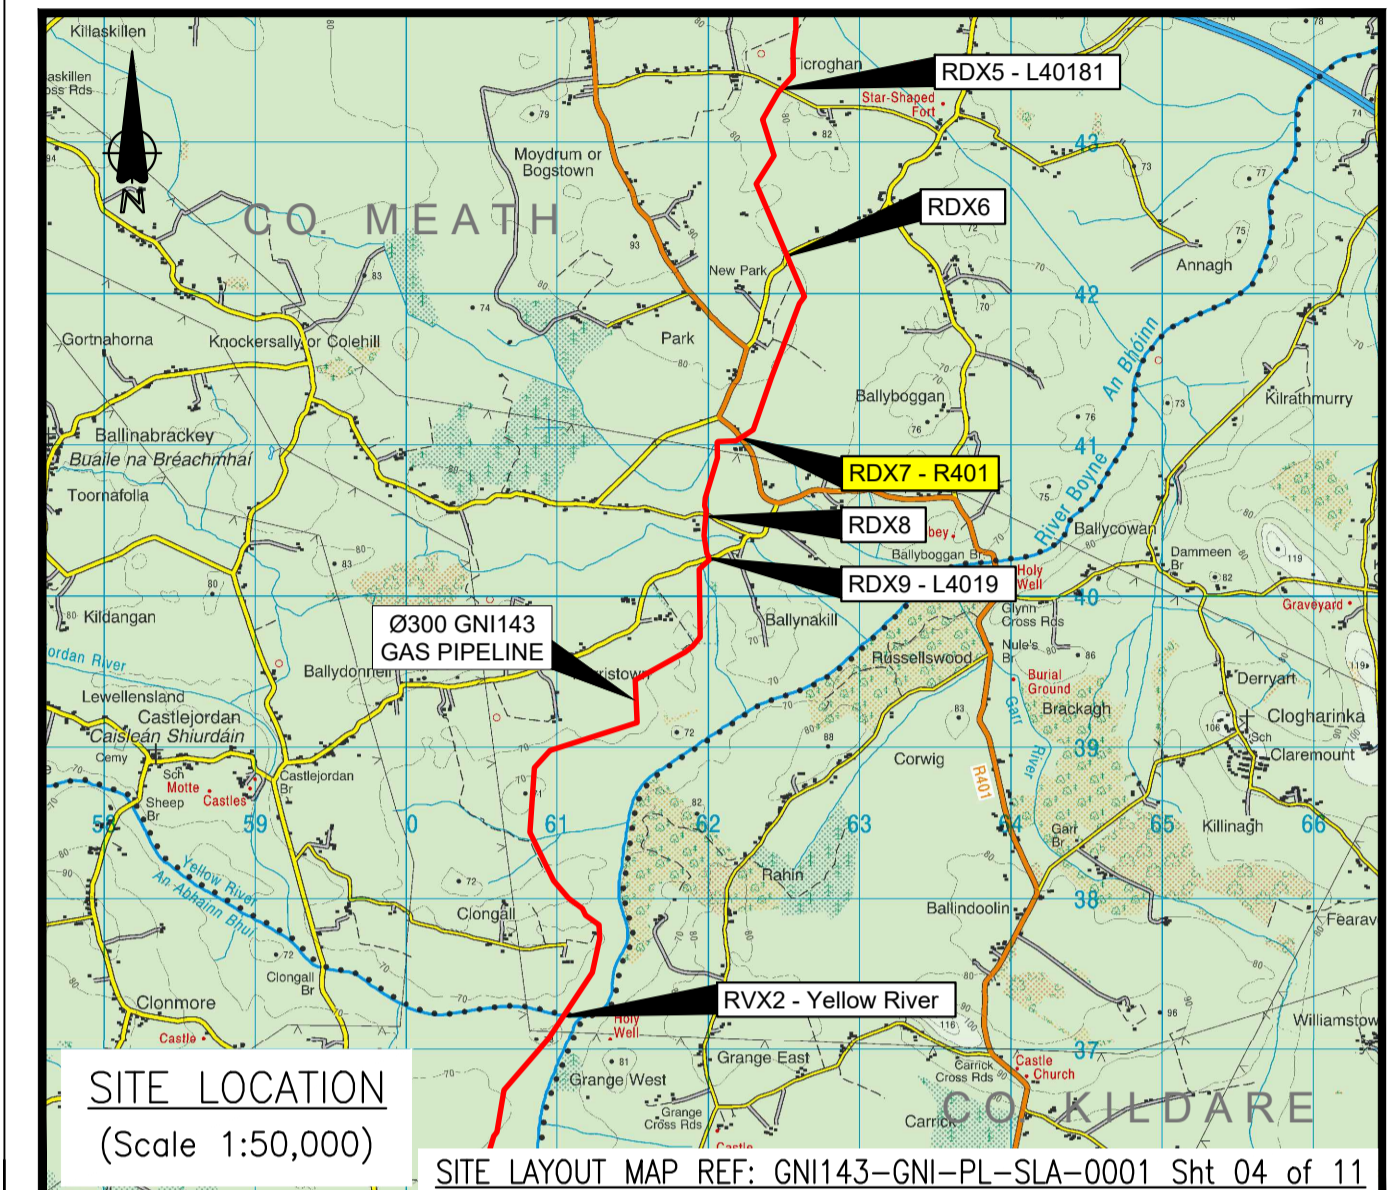

**LEGEND:**

- PROPOSED PIPELINE
- HEAVY WALL PIPE
- PIPELINE CONSTRUCTION AREA BOUNDARY
- LAYDOWN AREA
- 4.5m WIDE TEMPORARY ACCESS GATES
- EXISTING SERVICES
  - OH ELECTRICITY LINES
  - UG ELECTRICITY LINES
  - OH TELECOM LINES
  - UG TELECOM LINES
  - WATERMAINS
  - FOUL / SEWER
- MP MARKER POST
- DM DISHED AERIAL MARKER POST
- CP CATHODIC PROTECTION POST



## PLANNING ISSUE

0	PLANNING ISSUE	RMD	TM	JC								
		22/04/2026	22/04/2026	22/04/2026								
ISSUE	REVISION	REV. BY	A	B	C	D	E	F	G			
CONSULTANT			APPROVALS									
 Bridge Street Centre Portlaoise Co. Laois Ireland T: 00353(0)57 866 5400 www.fingleton.ie			A	DRAWING OFFICE	DRAWN BY							
			B	DESIGN ENGINEERING	R. McDONNELL							
			C	STRATEGY/PLANNING	CHECKED							
PROJECT			D	DESIGN MANAGEMENT	T. MALONE							
47327508 - Gas to Bord na Mona, Edenderry			E	OPERATIONS	APPROVAL							
			F	CONSTRUCTION	J. CONROY							
			G	AMIAO ADDITIONAL	DATE							
			22/04/2026									
TITLE												
CROSSING DRAWING - RDX7 GNI143 Ballykilleen Pipeline			P.O. Box 51, Gasworks Road, Cork, Rep of Ireland T +353 21 4534000									
DRAWING NUMBER			SCALE			SHEET						
GNI143-GNI-PL-CRD-0006			AS SHOWN @A1			01 OF 01						