


RDX9 - L4019 CROSSING
PLAN VIEW
(SCALE 1:500)


NOTES:

1. PIPELINE SHALL BE CONSTRUCTED IN ACCORDANCE WITH I.S. 328: 2021 AND AD/SP/007.
2. ALL DIMENSIONS, LEVELS AND CHAINAGES ARE IN METERS UNLESS OTHERWISE STATED. LEVELS ARE RELATIVE TO ORDNANCE DATUM MALIN.
3. THE PIPELINE ALIGNMENT SHOWN IS FOR PLANNING PURPOSES ONLY. CROSSING DESIGN TO BE FINALISED PRIOR TO CONSTRUCTION.
4. CONTRACTOR TO DETERMINE THE EXTENTS OF CONSTRUCTION LAYDOWN AREA. DESIGN SHOWN IS INDICATIVE ONLY.
5. CONTRACTOR TO DETERMINE THE LOCATION OF THE TEMPORARY ACCESS GATES. DESIGN SHOWN IS INDICATIVE ONLY.

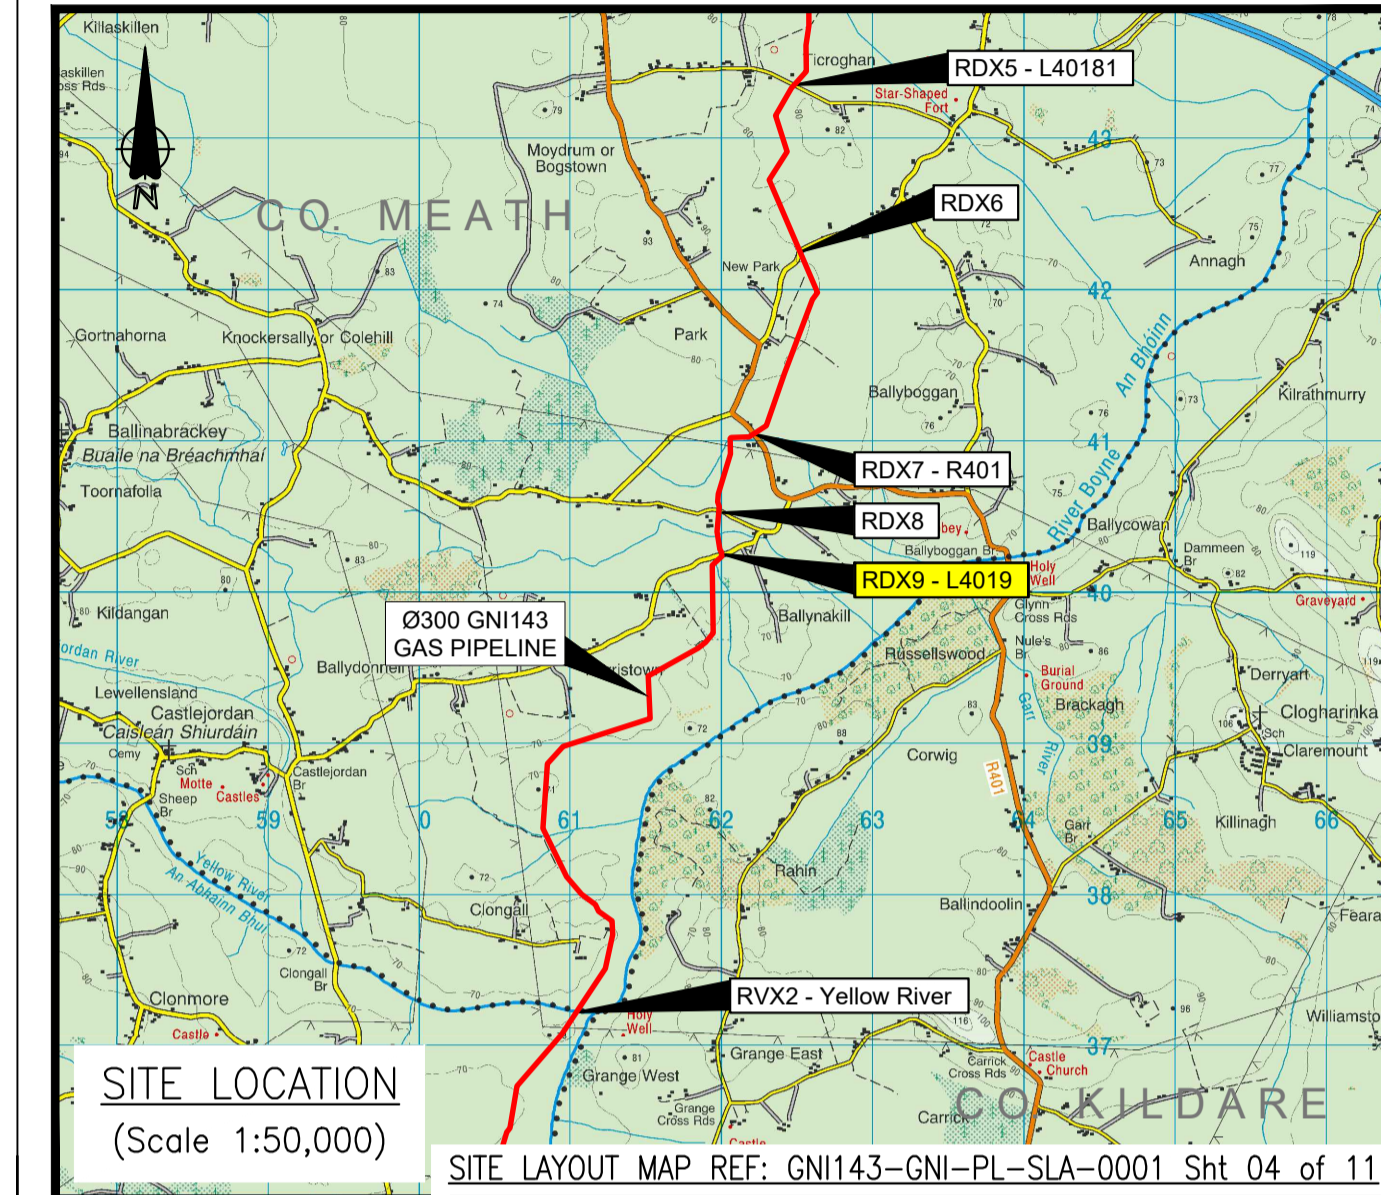

LEGEND:

- PROPOSED PIPELINE
- HEAVY WALL PIPE
- PIPELINE CONSTRUCTION AREA BOUNDARY
- LAYDOWN AREA
- 4.5m WIDE TEMPORARY ACCESS GATES
- EXISTING SERVICES
 - OH ELECTRICITY LINES
 - UG ELECTRICITY LINES
 - OH TELECOM LINES
 - UG TELECOM LINES
 - WATERMANS
 - FOUL / SEWER
- MP MARKER POST
- DM DISHED AERIAL MARKER POST
- CP CATHODIC PROTECTION POST

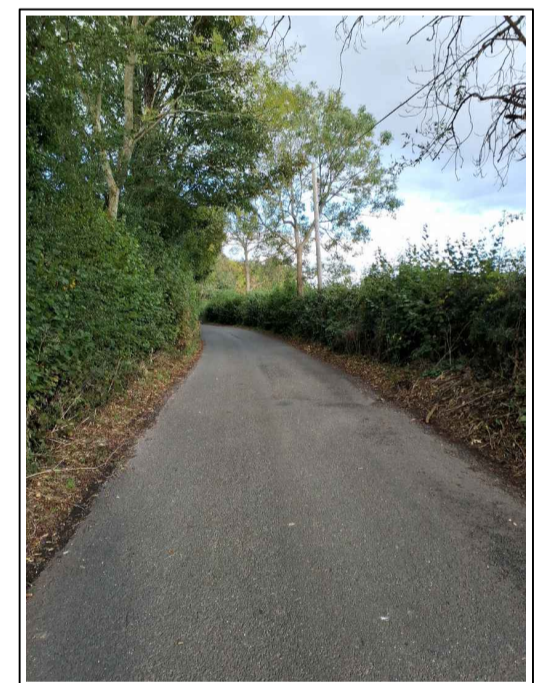

RDX9 (L4019)

PLANNING ISSUE

ISSUE	REVISION	REV. BY	A	B	C	D	E	F	G
0	PLANNING ISSUE	RMD	TM	JC					
		22/04/2026	22/04/2026	22/04/2026					

CONSULTANT Bridge Street Centre Portlaoise Co. Laois Ireland T: 00353(0)57 866 5400 www.fingleton.ie	APPROVALS	
	A DRAWING OFFICE B DESIGN ENGINEERING C STRATEGY/PLANNING D DESIGN MANAGEMENT E OPERATIONS F CONSTRUCTION G AMIAO ADDITIONAL	DRAWN BY R. McDONNELL CHECKED T. MALONE APPROVAL J. CONROY DATE 22/04/2026
PROJECT 47327508 - Gas to Bord na Mona, Edenderry	P.O. Box 51, Gasworks Road, Cork, Rep of Ireland T +353 21 4534000	
TITLE CROSSING DRAWING - RDX9 GNI143 Ballykilleen Pipeline	DRAWING NUMBER GNI143-GNI-PL-CRD-0008	SCALE AS SHOWN @A1
SHEET 01 OF 01		