


APPLICATION SITE
BOUNDARY OUTLINED IN
RED

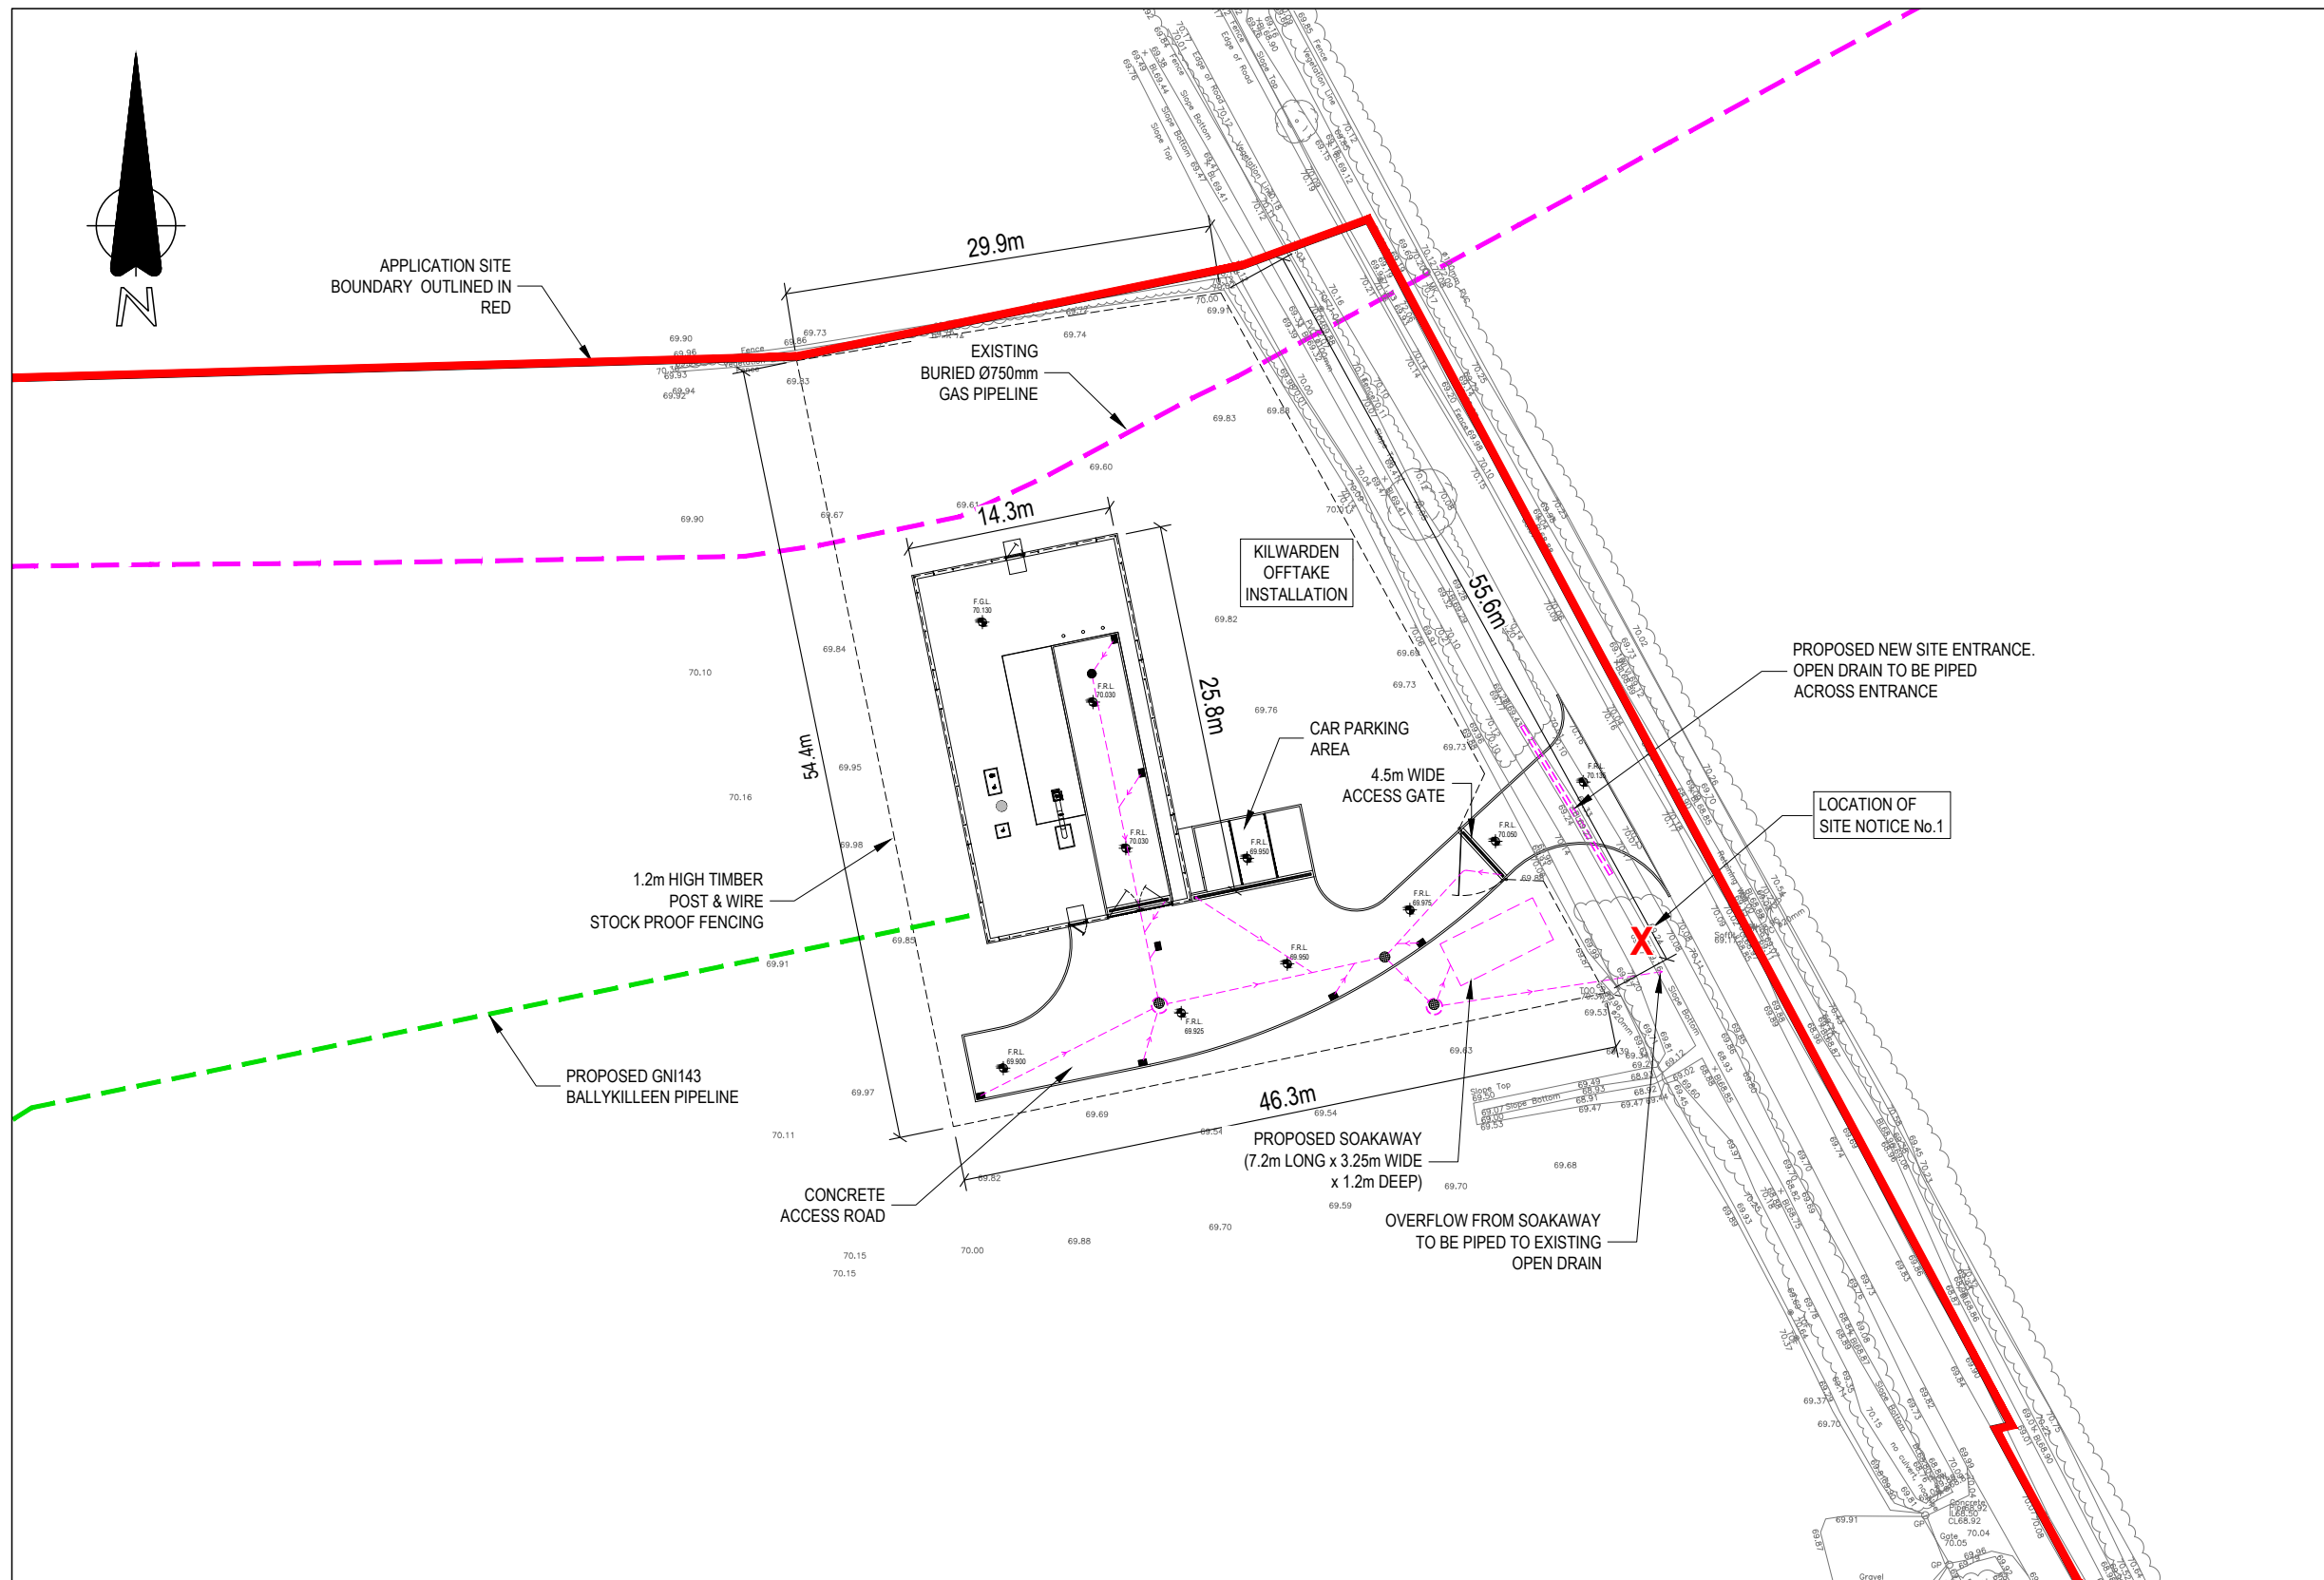

NOTES:

1. THIS DRAWING IS FOR PLANNING APPLICATION PURPOSES ONLY.
2. ALL DIMENSIONS ARE IN METRES. UNLESS OTHERWISE STATED.
3. ALL ELEVATIONS ARE IN METRES, AND REFER TO MALIN HEAD DATUM

AREA OF OFFTAKE
INSTALLATION - 0.220 HECTARES
0.54 ACRES

TOWNLAND -
KILWARDEN

LEGEND:

- PROPOSED APPLICATION SITE BOUNDARY
- X LOCATION OF SITE NOTICE
- PROPOSED FINISHED LEVEL
- + EXISTING LEVEL
- EXISTING Ø750mm GAS PIPELINE
- PROPOSED Ø300mm GAS PIPELINE
- PROPOSED SURFACE WATER MANHOLE
- PROPOSED ROAD GULLY
- ⊕ PROPOSED SURFACE WATER ACCESS CHAMBER
- PROPOSED Ø160 SURFACE WATER DRAINAGE PIPE, AND DIRECTION OF FLOW

PLANNING ISSUE

0	PLANNING ISSUE	TM	MAH	JC															
		22/04/2026	22/04/2026	22/04/2026	APPROVALS														
					A	DRAWING OFFICE	DRAWN BY T.MALONE		<div style="border: 1px solid black; padding: 5px; margin-bottom: 5px;">PROJECT 47327508 - Gas to Bord na Mona, Edenderry</div> <div style="border: 1px solid black; padding: 5px; margin-bottom: 5px;">TITLE SITE LAYOUT Kilwarden Offtake Installation</div> <div style="display: flex; justify-content: space-between;"> <div style="width: 40%;">DRAWING NUMBER 14301-GNI-01-PL-SLA-0001</div> <div style="width: 20%;">SCALE 1:500</div> <div style="width: 20%;">SHEET 01 OF 01</div> </div>										
					B	DESIGN ENGINEERING	CHECKED M.ABOU HAJAR												
					C	STRATEGY/PLANNING	APPROVAL J.CONROY												
					D	DESIGN MANAGEMENT	DATE 22/04/2026												
					E	OPERATIONS													
ISSUE	REVISION	REV. BY	A	B	C	D	E	F	G										
					P.O Box 51, Gasworks Road, Cork, Rep of Ireland T +353 21 4534000														
CONSULTANT Bridge Street Centre Portlaoise Co. Laois Ireland T:(00353)(0)57 866 5400 www.fingleton.ie																			