



SITE LOCATION (ESRI Streets Series)
SCALE 1:100,000



SITE LOCATION (Extract Discovery Series)
SCALE 1:50,000

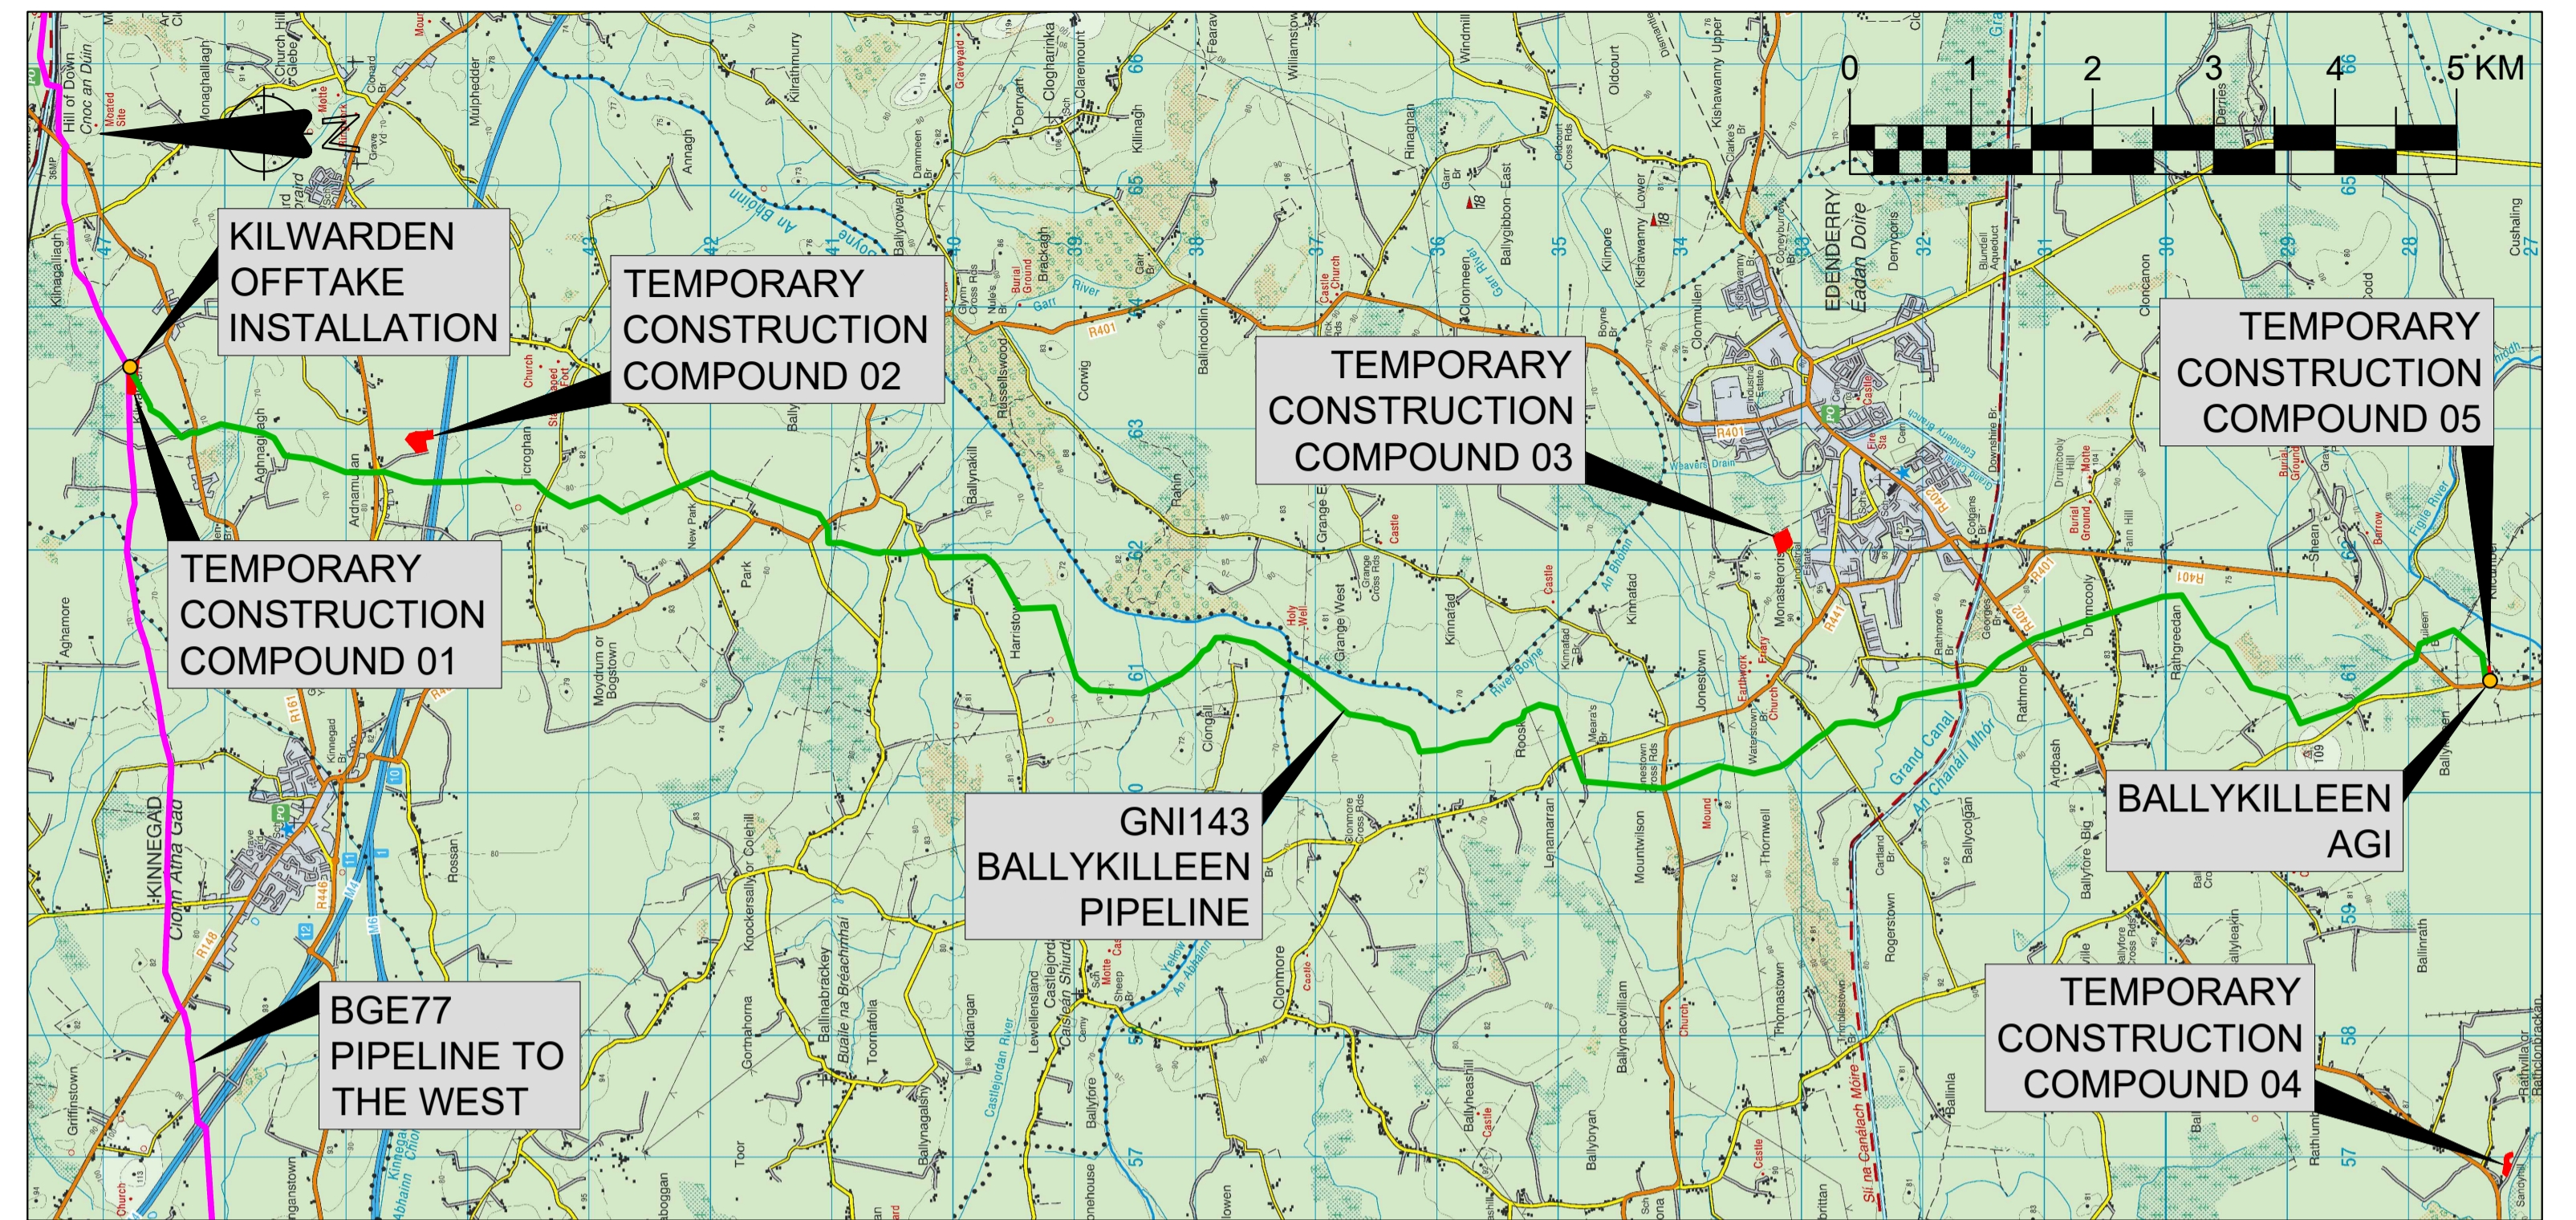

SITE LOCATION MAP OF IRELAND
NOT TO SCALE

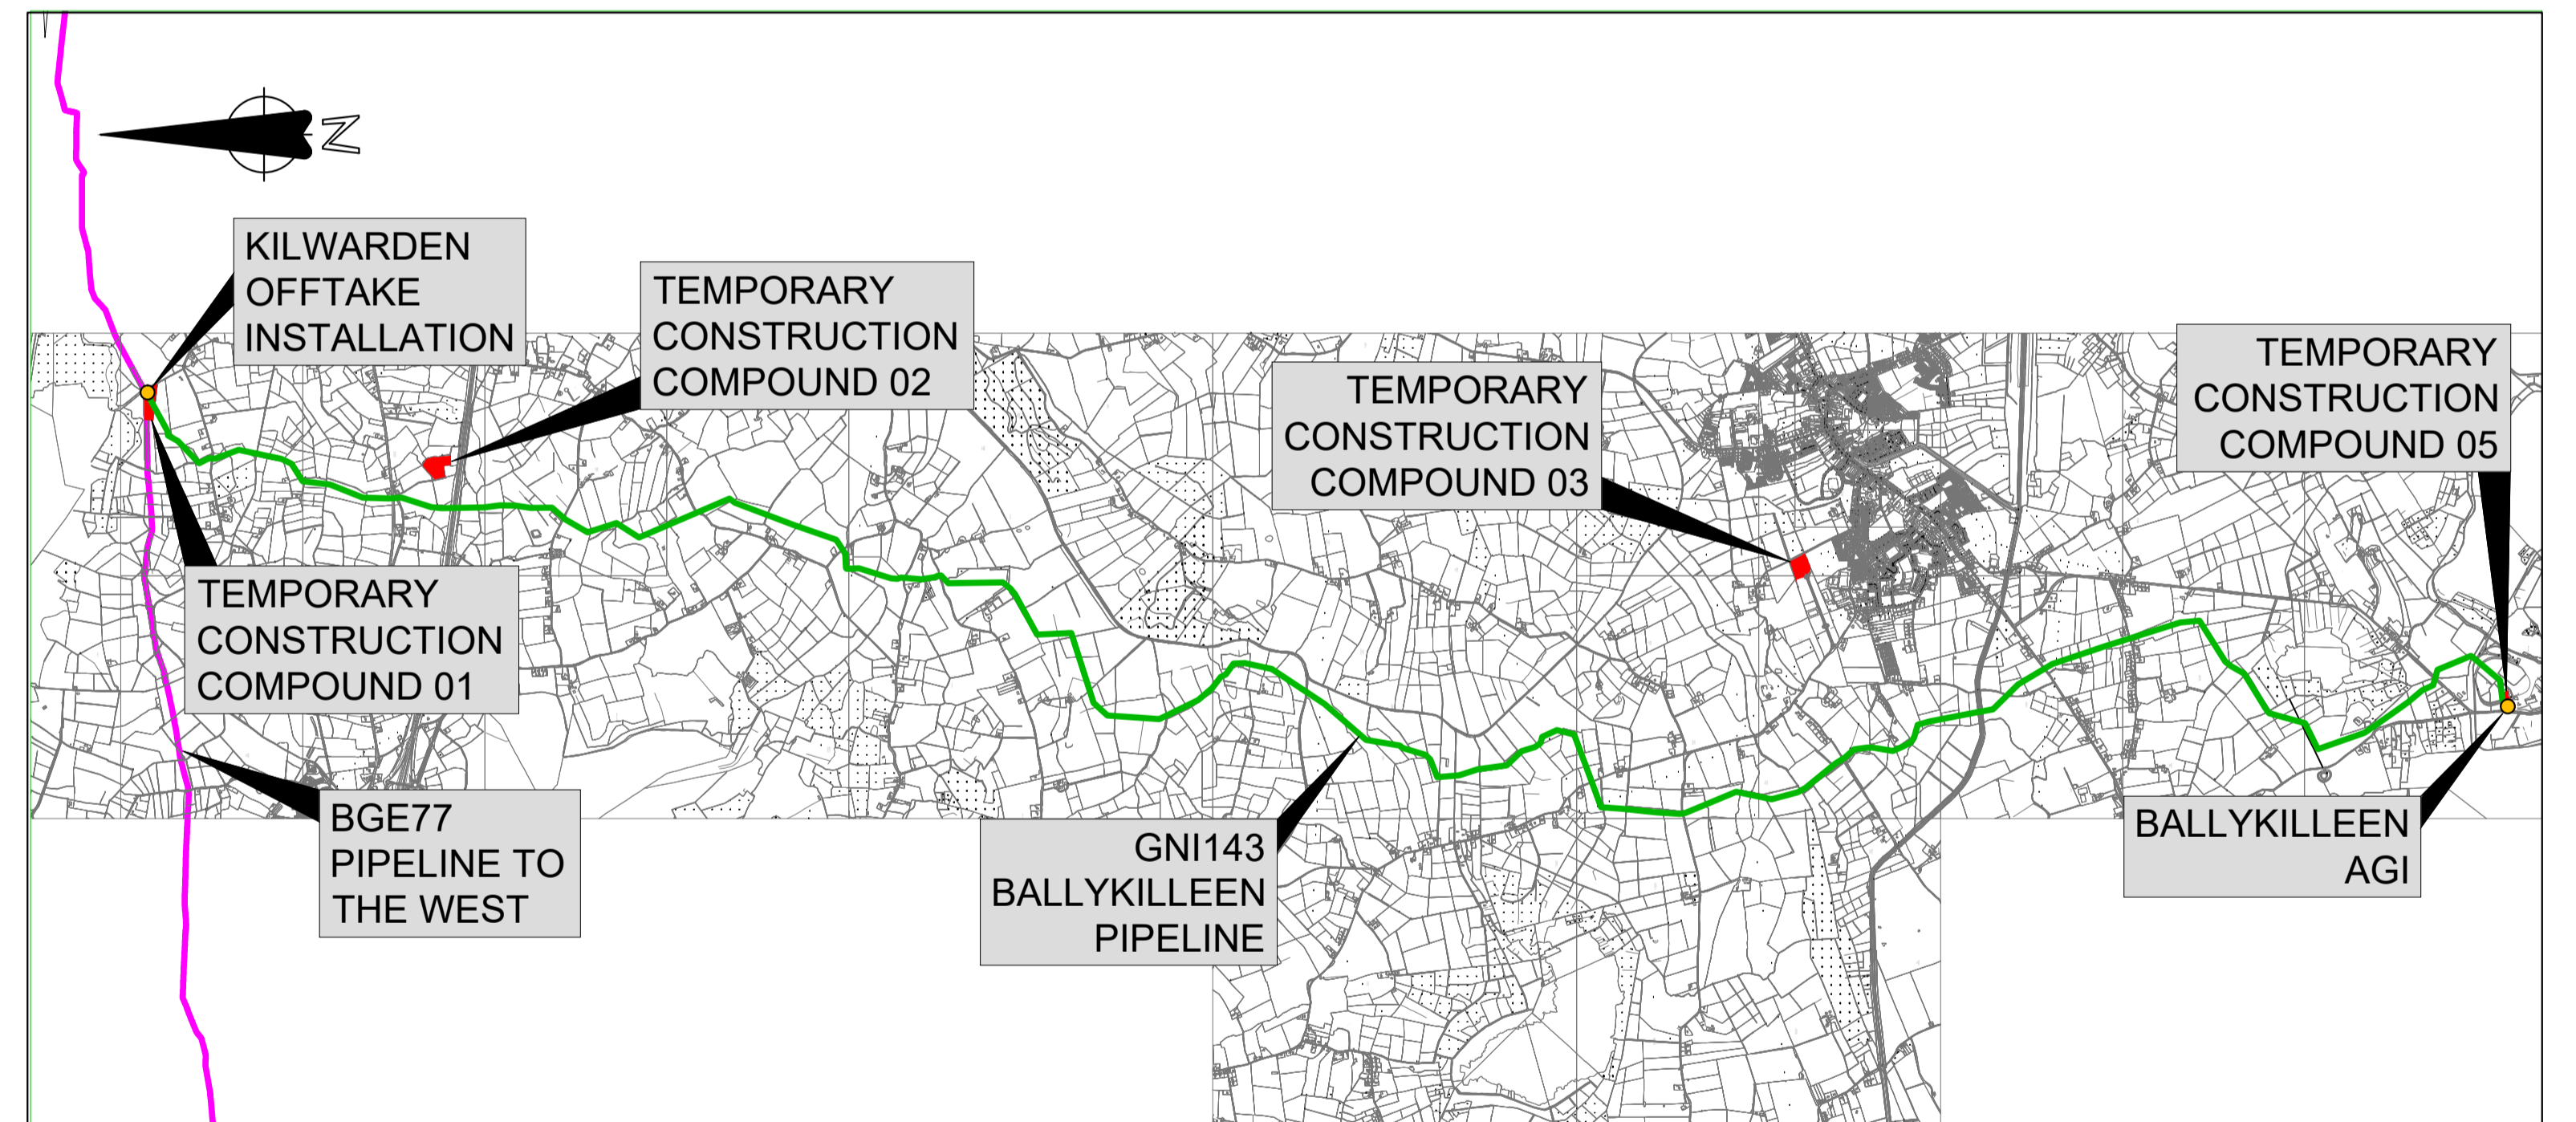


SITE LOCATION (Tailte Éireann Vector Mapping)
SCALE 1:50,000

- LEGEND:**
- LOCATION OF AGI / OFFTAKE INSTALLATION
 - EXISTING PIPELINE
 - PROPOSED PIPELINE
 - TEMPORARY CONSTRUCTION COMPOUND

- NOTES:**
1. PIPELINE SHALL BE CONSTRUCTED IN ACCORDANCE WITH I.S. 328: 2021 AND AD/SP/007.
 2. THE PIPELINE ROUTE SHOWN IS FOR PLANNING PURPOSES ONLY.
 3. TOTAL SITE AREA: 243.4 ha

O.S. MAP Ref.: Discovery Series 49

CYAL50415938
© National Mapping Division of Tailte Éireann.

0	22/04/2026	PLANNING ISSUE	RMD	TM	JC
REV	DATE	REVISION	BY	CHKD	APPR.
 Bridge Street Centre Portlaoise Co. Laois Ireland T: (00353) (0)57 866 5400 www.fingleton.ie					
Project: Gas to Bord na Mona, Edenderry			DRAWN BY: R.McDONNELL		
			CHECKED BY: T.MALONE		
			APPROVED BY: J.CONROY		
Title: SITE LOCATION MAP					
Scale: As Stated/A1	Status: ISSUED	Drawing Number: GNI143-GNI-PL-SLO-0001	Sheet Of: 01 / 01		

PLANNING ISSUE