


- NOTES:**
1. THIS DRAWING SHOWS A CONCEPTUAL DESIGN ONLY. DETAILED TEMPORARY WORKS DESIGN WILL BE THE RESPONSIBILITY OF THE CONSTRUCTION CONTRACTOR.
  2. DESIGN SUBJECT TO FINDINGS OF SITE INVESTIGATION WORKS.
  3. ALL DIMENSIONS, LEVELS AND CHAINAGES ARE IN METERS UNLESS OTHERWISE STATED. LEVELS ARE RELATIVE TO ORDNANCE DATUM MALIN.
  4. THE PIPELINE ALIGNMENT SHOWN IS FOR PLANNING PURPOSES ONLY.
  5. THE EXISTING GROUND SURFACE HAS BEEN CREATED USING HEIGHT DATA OBTAINED FROM A TOPOGRAPHICAL SURVEY CONDUCTED APRIL 2025.
  6. WATER LEVEL SHOWN IS INDICATIVE AND SHALL BE SEASON DEPENDENT.

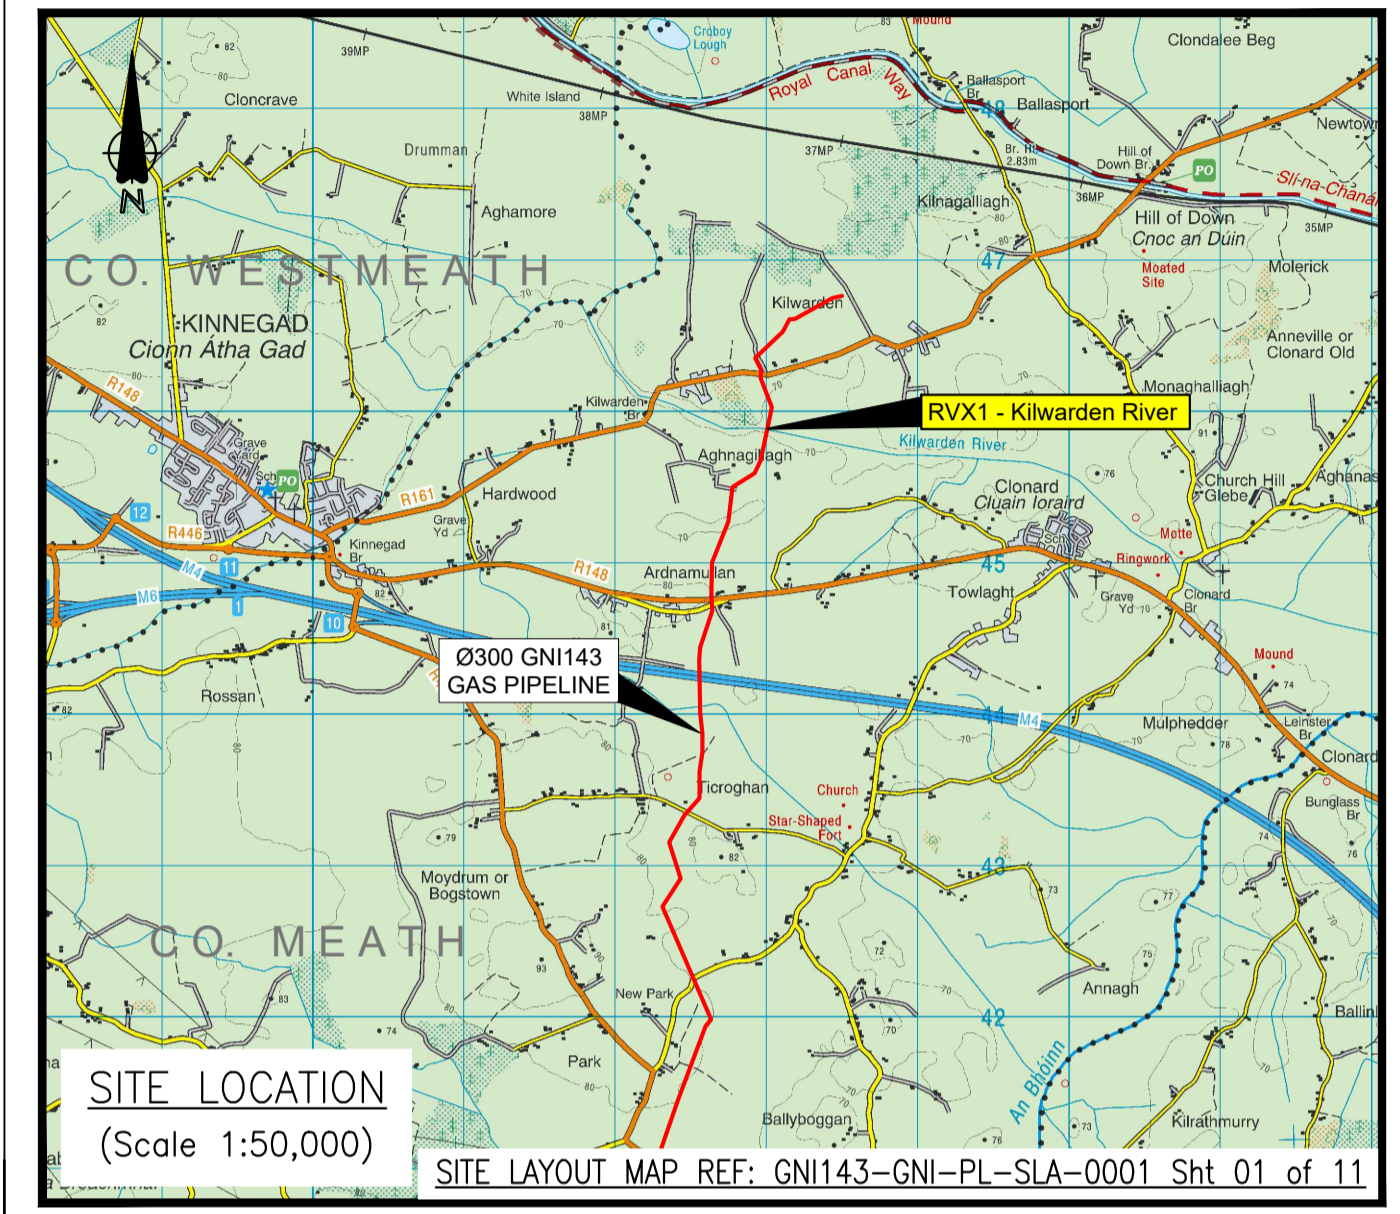

**LEGEND:**

- PROPOSED PIPELINE
- HEAVY WALL PIPE
- PIPELINE CONSTRUCTION AREA BOUNDARY
- CONSTRUCTION LAYDOWN AREA
- 4.5m WIDE TEMPORARY ACCESS GATES


**EXISTING SERVICES**

- OH ELECTRICITY LINES
- UG ELECTRICITY LINES
- OH TELECOM LINES
- UG TELECOM LINES
- WATERMAINS
- FOUL / SEWER

MP MARKER POST  
 DM DISHED AERIAL MARKER POST  
 CP CATHODIC PROTECTION POST

RVX1 (Kilwarden River)

**PLANNING ISSUE**

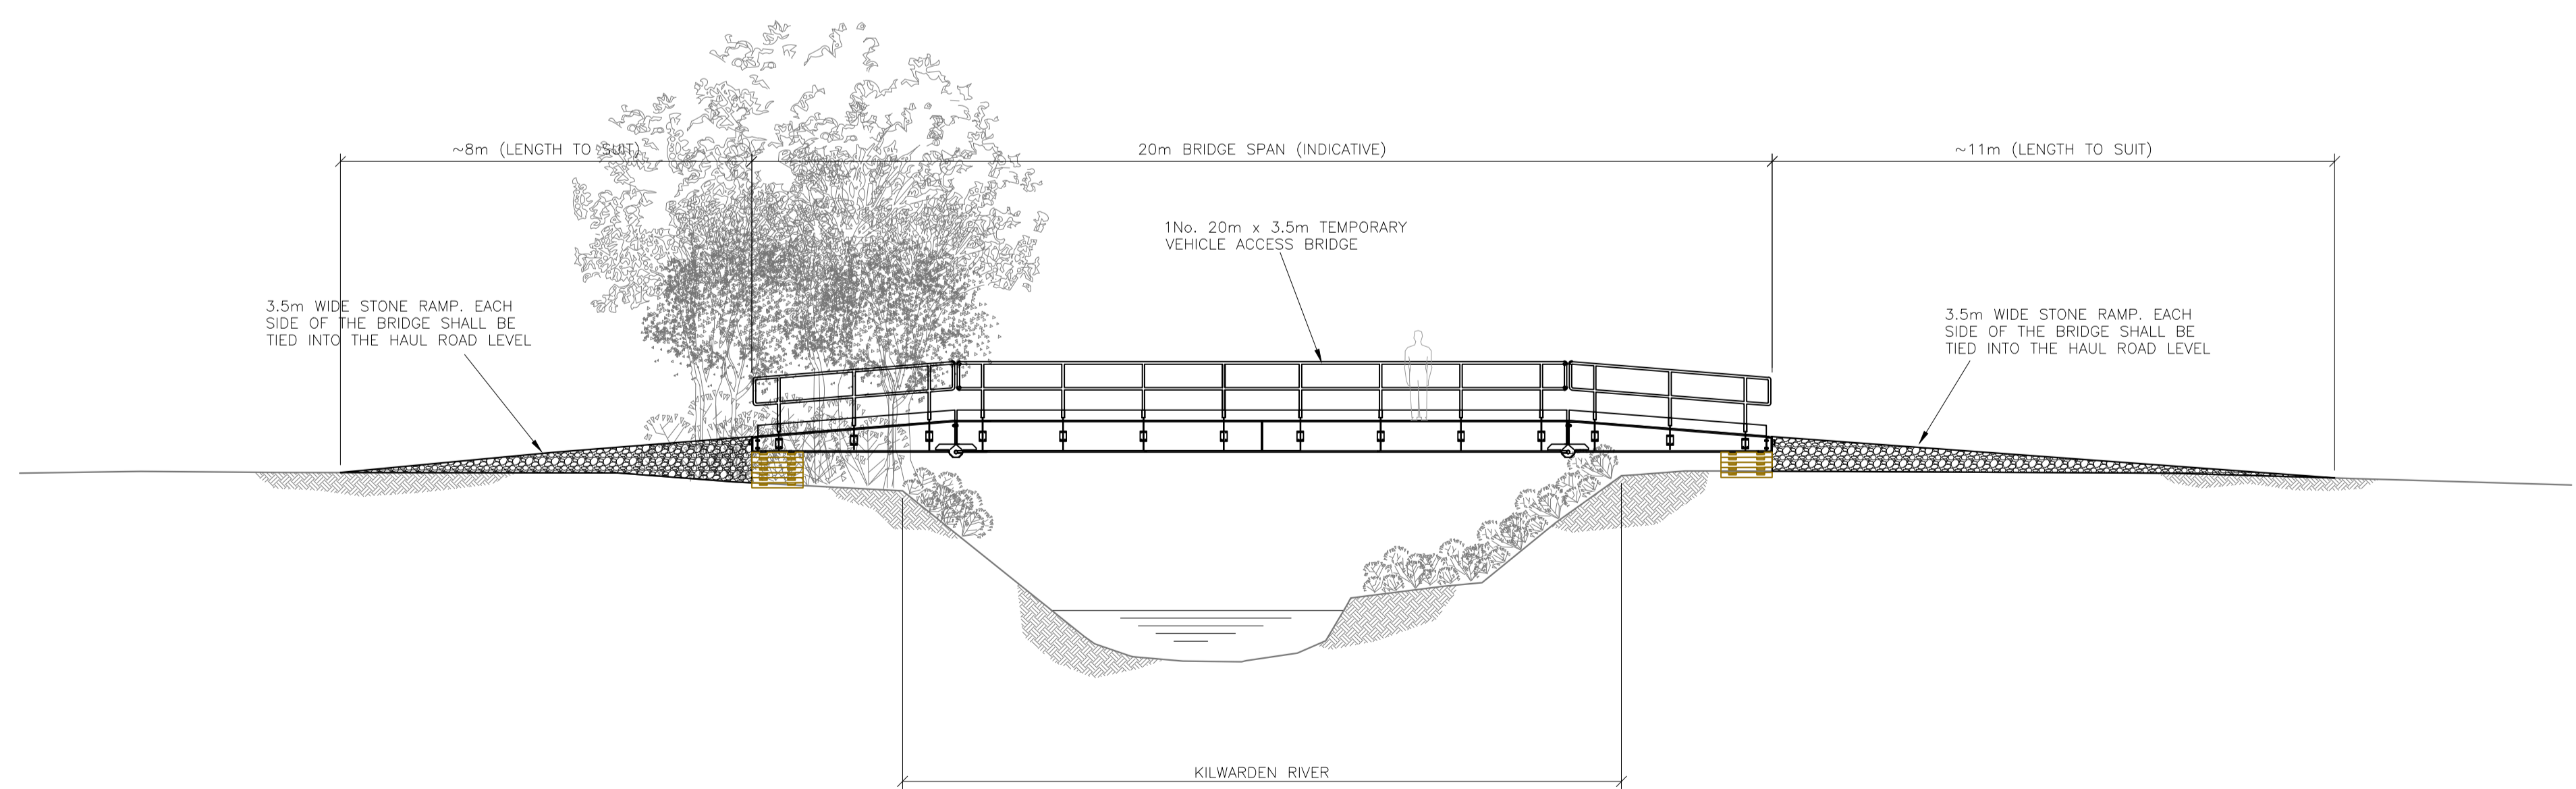

0	PLANNING ISSUE	RMD	TM	JC						
		22/04/2026	22/04/2026	22/04/2026						

ISSUE	REVISION	REV. BY	A	B	C	D	E	F	G	
<table border="1"> <tr> <td colspan="2">CONSULTANT</td> <td colspan="8"> <b>Fingleton White</b>            Bridge Street Centre            Portlaoise            Co. Laois            Ireland            T:00353(0)57 866 5400            www.fingleton.ie         </td> </tr> <tr> <td colspan="2">PROJECT</td> <td colspan="8">47327508 - Gas to Bord na Mona, Edenderry</td> </tr> </table>										CONSULTANT		<b>Fingleton White</b> Bridge Street Centre Portlaoise Co. Laois Ireland T:00353(0)57 866 5400 www.fingleton.ie								PROJECT		47327508 - Gas to Bord na Mona, Edenderry	
CONSULTANT		<b>Fingleton White</b> Bridge Street Centre Portlaoise Co. Laois Ireland T:00353(0)57 866 5400 www.fingleton.ie	
PROJECT		47327508 - Gas to Bord na Mona, Edenderry	
APPROVALS		<table border="1"> <tr> <td>A</td> <td>DRAWING OFFICE</td> <td colspan="8">DRAWN BY R. McDONNELL</td> </tr> <tr> <td>B</td> <td>DESIGN ENGINEERING</td> <td colspan="8">CHECKED T. MALONE</td> </tr> <tr> <td>C</td> <td>STRATEGY/PLANNING</td> <td colspan="8">APPROVAL J. CONROY</td> </tr> <tr> <td>D</td> <td>DESIGN MANAGEMENT</td> <td colspan="8">DATE 22/04/2026</td> </tr> <tr> <td>E</td> <td>OPERATIONS</td> <td colspan="8"></td> </tr> <tr> <td>F</td> <td>CONSTRUCTION</td> <td colspan="8"></td> </tr> <tr> <td>G</td> <td>AMIAO ADDITIONAL</td> <td colspan="8"></td> </tr> </table>								A	DRAWING OFFICE	DRAWN BY R. McDONNELL								B	DESIGN ENGINEERING	CHECKED T. MALONE								C	STRATEGY/PLANNING	APPROVAL J. CONROY								D	DESIGN MANAGEMENT	DATE 22/04/2026								E	OPERATIONS									F	CONSTRUCTION									G	AMIAO ADDITIONAL								
A	DRAWING OFFICE	DRAWN BY R. McDONNELL	
B	DESIGN ENGINEERING	CHECKED T. MALONE	
C	STRATEGY/PLANNING	APPROVAL J. CONROY	
D	DESIGN MANAGEMENT	DATE 22/04/2026	
E	OPERATIONS	
F	CONSTRUCTION	
G	AMIAO ADDITIONAL	

**Gas Networks Ireland**

P.O. Box 51, Gasworks Road, Cork, Rep of Ireland  
T +353 21 4534000

TITLE: TEMPORARY BRIDGE CROSSING - KILWARDEN RIVER  
 GNI143 Ballykilleen Pipeline  
 DRAWING NUMBER: GNI143-GNI-PL-MIS-0006  
 SCALE: AS SHOWN @A1  
 SHEET: 01 OF 01