




TEMPORARY CONSTRUCTION COMPOUND 02
LAYOUT
(Scale 1:500)

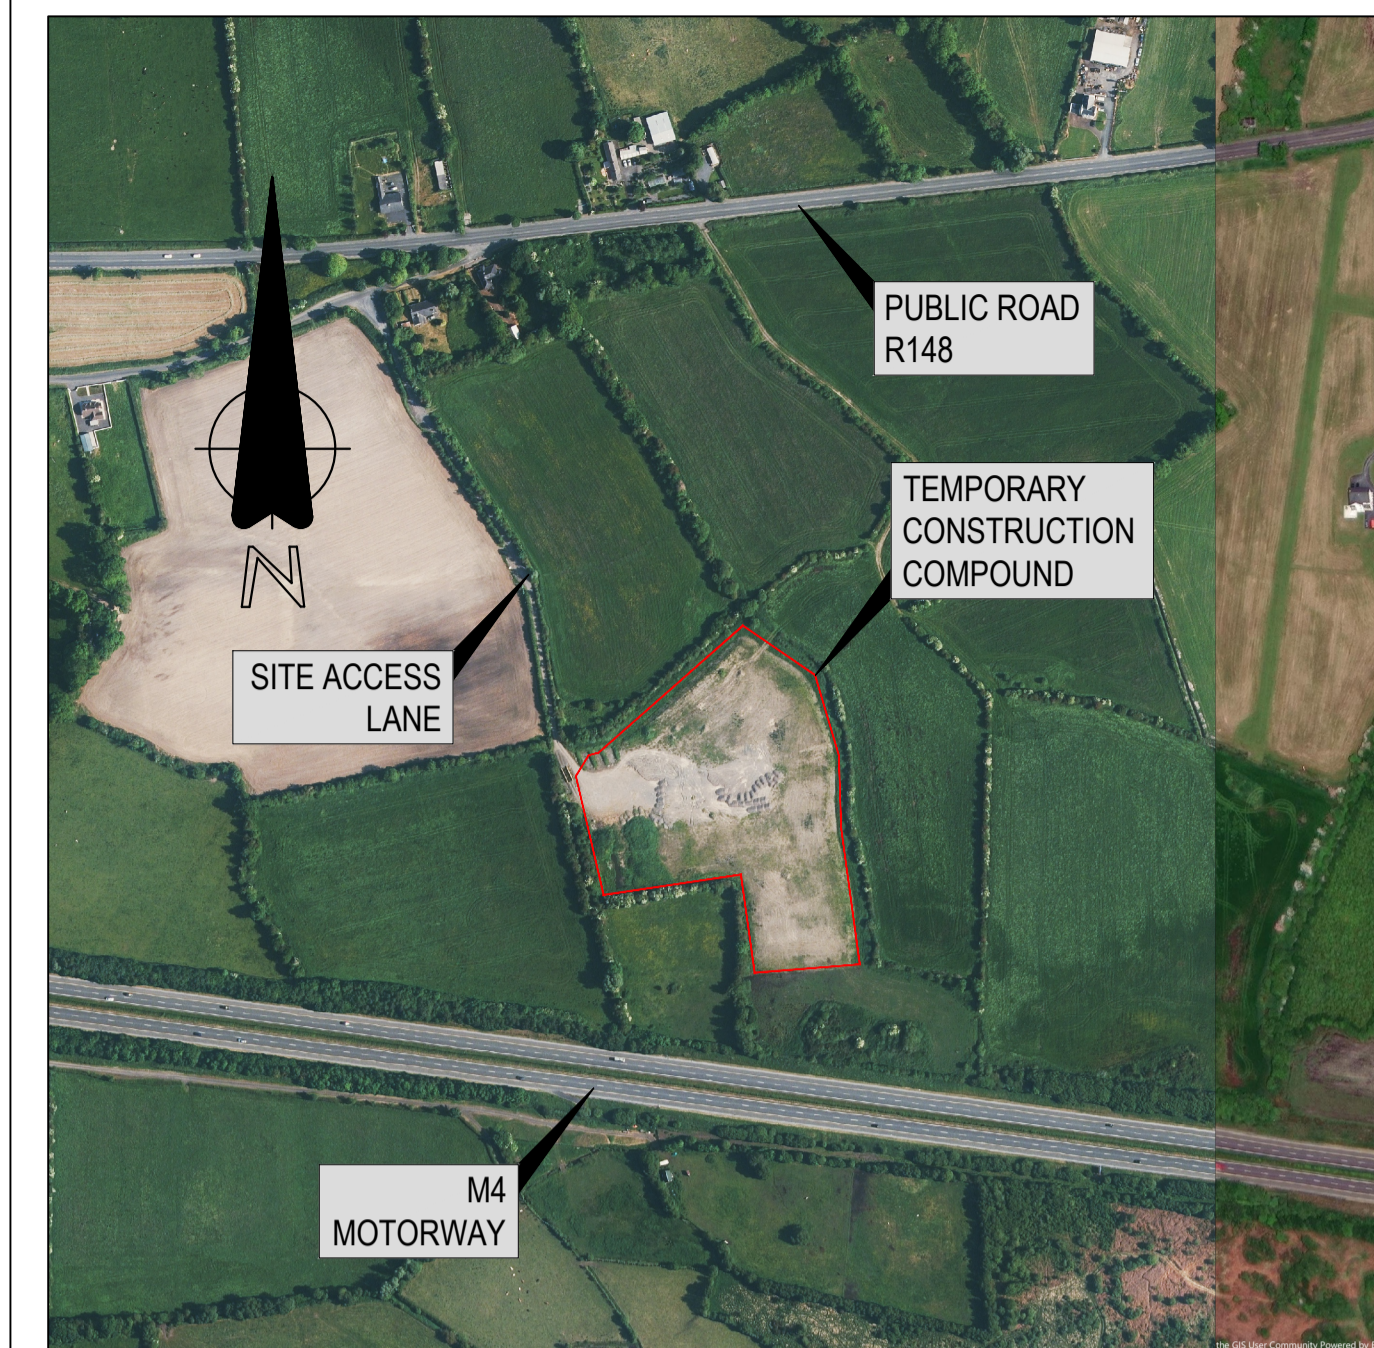

TEMPORARY CONSTRUCTION COMPOUND 02
LOCATION PLAN
(Scale 1:5,000)

NOTES:

1. THIS DRAWING IS FOR PLANNING PURPOSES ONLY. LINEPIPE QUANTITIES TO BE CONFIRMED.
2. DO NOT SCALE FROM THIS DRAWING.
3. SITE OFFICES, WELFARE FACILITIES AND SECURE LOCK UP CONTAINERS ARE SHOWN INDICATIVELY ONLY, AND SUBJECT TO CHANGE.
4. CONTRACTOR TO DETERMINE TEMPORARY SITE LAYOUT. DESIGN SHOWN INDICATIVELY ONLY. PIPE HANDLING, TRANSPORT AND STORAGE SHALL BE IN ACCORDANCE WITH AD/SP/007, AND IGM/TD1 SUPPLEMENT 1, Ed.2.
5. CONTRACTOR TO DETERMINE LOCATION OF EXISTING SERVICES WITHIN PROPOSED TEMPORARY CONSTRUCTION COMPOUND. ALL SERVICES WITHIN TEMPORARY CONSTRUCTION COMPOUND TO BE PROTECTED ADEQUATELY FROM HEAVY MACHINERY, ETC.
6. PIPE LENGTH ASSUMED TO BE 12m AND 18m. PIPE STORAGE AREAS SHOW PIPES STACKED 4Nos. HIGH, 24,200m OF PIPE STORAGE SHOWN.

LEGEND:

- TEMPORARY CONSTRUCTION COMPOUND
- DESIGNATED PARKING AREA

PLANNING ISSUE

ISSUE	REVISION	REV. BY	A	B	C	D	E	F	G
0	PLANNING ISSUE	RMD	TM	JC					
		22/04/2026	22/04/2026	22/04/2026					

CONSULTANT

 Bridge Street Centre
 Portlaoise
 Co. Laois
 Ireland
 T:00353(0)57 866 5400
 www.fingleton.ie

PROJECT
 47327508 - Gas to Bord na Mona, Edenderry

APPROVALS

A	DRAWING OFFICE	DRAWN BY	R. McDONNELL
B	DESIGN ENGINEERING	CHECKED	T. MALONE
C	STRATEGY/PLANNING	APPROVAL	J. CONROY
D	DESIGN MANAGEMENT	DATE	22/04/2026
E	OPERATIONS		
F	CONSTRUCTION		
G	AMIAO ADDITIONAL		

TITLE
 TEMPORARY CONSTRUCTION COMPOUND 02
 GNI143 Ballykilleen Pipeline

DRAWING NUMBER
 GNI143-GNI-PL-TCC-0002

SCALE
 AS STATED @A1

SHEET
 01 OF 01


 P.O. Box 51, Gasworks Road, Cork, Rep of Ireland
 T +353 21 4534000