


RGB Aerial Photography
© Bluesky International Ltd.

TEMPORARY CONSTRUCTION COMPOUND 05
LAYOUT
(Scale 1:500)

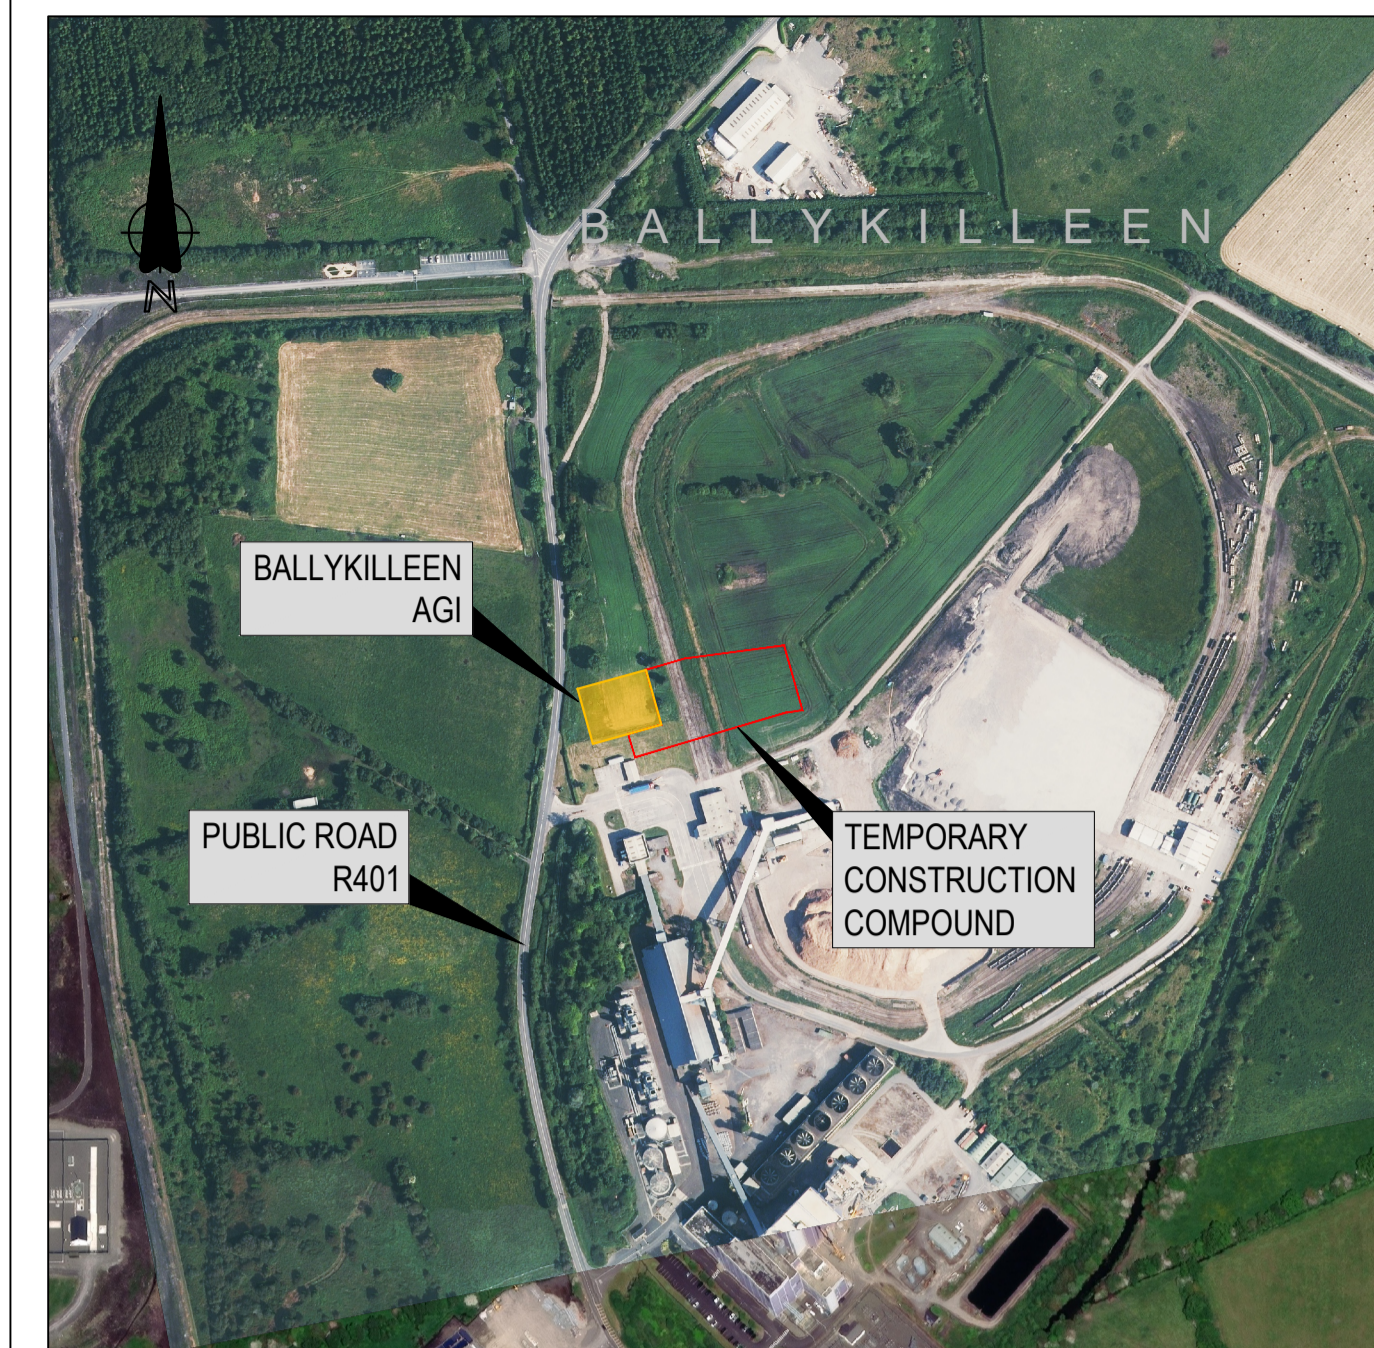

TEMPORARY CONSTRUCTION COMPOUND 05
LOCATION PLAN
(Scale 1:5,000)

NOTES:

1. THIS DRAWING IS FOR PLANNING PURPOSES ONLY.
2. DO NOT SCALE FROM THIS DRAWING.
3. SITE OFFICES, WELFARE FACILITIES AND SECURE LOCK UP CONTAINERS ARE SHOWN INDICATIVELY ONLY, AND SUBJECT TO CHANGE.
4. CONTRACTOR TO DETERMINE TEMPORARY SITE LAYOUT. DESIGN SHOWN INDICATIVELY ONLY. PIPE HANDLING, TRANSPORT AND STORAGE SHALL BE IN ACCORDANCE WITH AD/SP/007, AND IGM/TD1 SUPPLEMENT 1, Ed.2.
5. CONTRACTOR TO DETERMINE LOCATION OF EXISTING SERVICES WITHIN PROPOSED TEMPORARY CONSTRUCTION COMPOUND. ALL SERVICES WITHIN TEMPORARY CONSTRUCTION COMPOUND TO BE PROTECTED ADEQUATELY FROM HEAVY MACHINERY, ETC.

LEGEND:

- TEMPORARY CONSTRUCTION COMPOUND
- DESIGNATED PARKING AREA

PLANNING ISSUE

0	PLANNING ISSUE	RMD	TM	JC						
		22/04/2026	22/04/2026	22/04/2026						

ISSUE	REVISION	REV. BY	A	B	C	D	E	F	G
CONSULTANT			APPROVALS						
Bridge Street Centre Portlaoise Co. Laois T: 00353(0)57 866 5400 www.fingleton.ie			A	DRAWING OFFICE	DRAWN BY R. McDONNELL				
			B	DESIGN ENGINEERING	CHECKED T. MALONE				
			C	STRATEGY/PLANNING	APPROVAL J. CONROY				
			D	DESIGN MANAGEMENT	DATE 22/04/2026				
			E	OPERATIONS					
			F	CONSTRUCTION					
			G	AMIAO ADDITIONAL					

PROJECT 47327508 - Gas to Bord na Mona, Edenderry					
TITLE BALLYKILLEEN AGI TEMPORARY CONSTRUCTION COMPOUND 05 GN143 Ballykilleen Pipeline					
DRAWING NUMBER GN143-GNI-PL-TCC-0005	SCALE AS STATED @A1	SHEET 01 OF 01	P.O. Box 51, Gasworks Road, Cork, Rep of Ireland T +353 21 4534000		