


NOTES:

1. ALL DIMENSIONS ARE IN MILLIMETERS UNLESS OTHERWISE STATED. USE FIGURED DIMENSIONS ONLY.

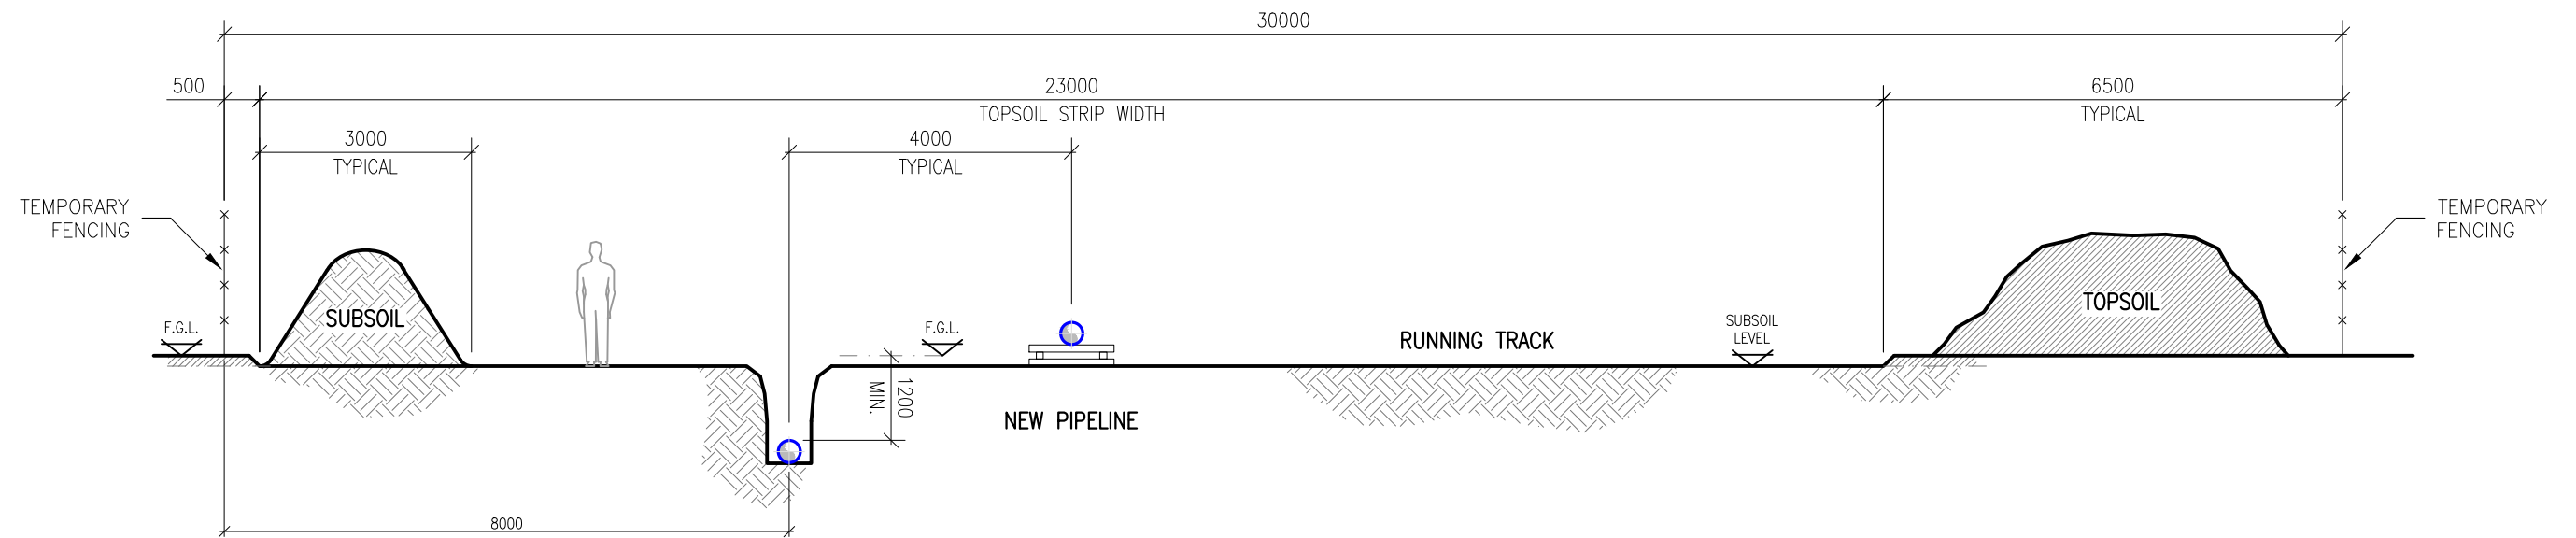

TYPICAL CROSS SECTION WORKING WIDTH
(Scale 1:100)

PLANNING ISSUE

0	PLANNING ISSUE	RMD	TM	JC							APPROVALS		PROJECT	
		22/04/2026	22/04/2026	22/04/2026									47327508 - Gas to Bord na Mona, Edenderry	
											A	DRAWING OFFICE	DRAWN BY R.McDONNELL	
											B	DESIGN ENGINEERING	CHECKED T.MALONE	
										C	STRATEGY/PLANNING			
											D	DESIGN MANAGEMENT	APPROVAL J.CONROY	
										E	OPERATIONS			
											F	CONSTRUCTION	DATE 22/04/2026	
										G	AM/AO ADDITIONAL			
ISSUE	REVISION	REV. BY	A	B	C	D	E	F	G			TITLE		
												TYPICAL CROSS SECTION WORKING WIDTH		
												GNI143 Ballykilleen Pipeline		
CONSULTANT										DRAWING NUMBER		SCALE	SHEET	
 Bridge Street Centre Portlaoise Co. Laois Ireland T:(00353)(0)57 866 5400 www.fingleton.ie		 Gas Networks Ireland		P.O Box 51, Gasworks Road, Cork, Rep of Ireland T +353 21 4534000						GNI143-GNI-PL-MIS-0002		AS STATED @A3	01 OF 01	