


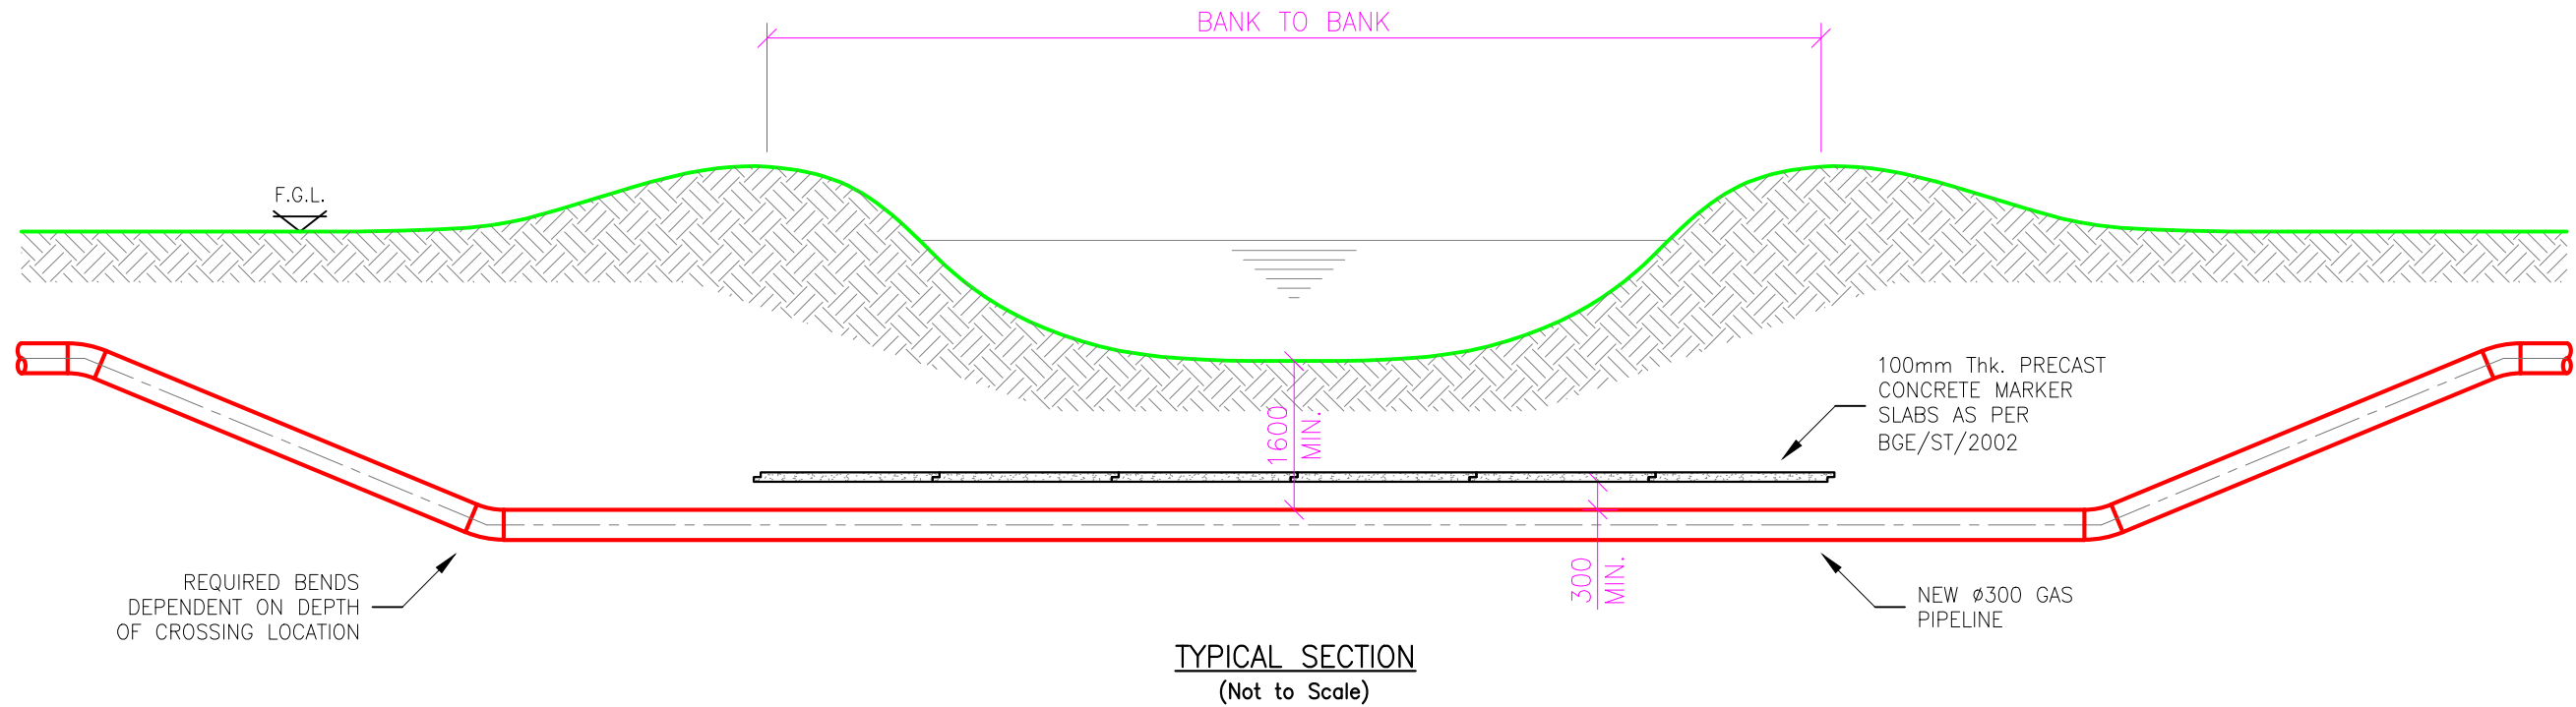

NOTES:

1. ALL DIMENSIONS ARE IN MILLIMETERS UNLESS OTHERWISE STATED.
2. THE MINIMUM DEPTH OF COVER BETWEEN THE TOP OF PIPELINE, AND THE TRUE ESTABLISHED BED LEVEL OF THE RIVER (OR PROPOSED DREDGING LEVEL), IS TO BE 1.6m.



PLANNING ISSUE

0	PLANNING ISSUE	RMD	TM	JC							APPROVALS			PROJECT 47327508 - Gas to Bord na Mona, Edenderry						
		22/04/2026	22/04/2026	22/04/2026							A	DRAWING OFFICE	DRAWN BY R.McDONNELL		TITLE TYPICAL OPEN CUT RIVER CROSSING					
											B	DESIGN ENGINEERING	CHECKED T.MALONE							
											C	STRATEGY/PLANNING	APPROVAL J.CONROY							
											D	DESIGN MANAGEMENT	DATE 22/04/2026							
ISSUE	REVISION	REV. BY	A	B	C	D	E	F	G		E	OPERATIONS			DRAWING NUMBER GNI143-GNI-PL-MIS-0004		SCALE NTS @A3		SHEET 01 OF 01	
CONSULTANT					P.O Box 51, Gasworks Road, Cork, Rep of Ireland T +353 21 4534000							Bridge Street Centre Portlaoise Co. Laois Ireland T:(00353)(0)57 866 5400 www.fingleton.ie								