


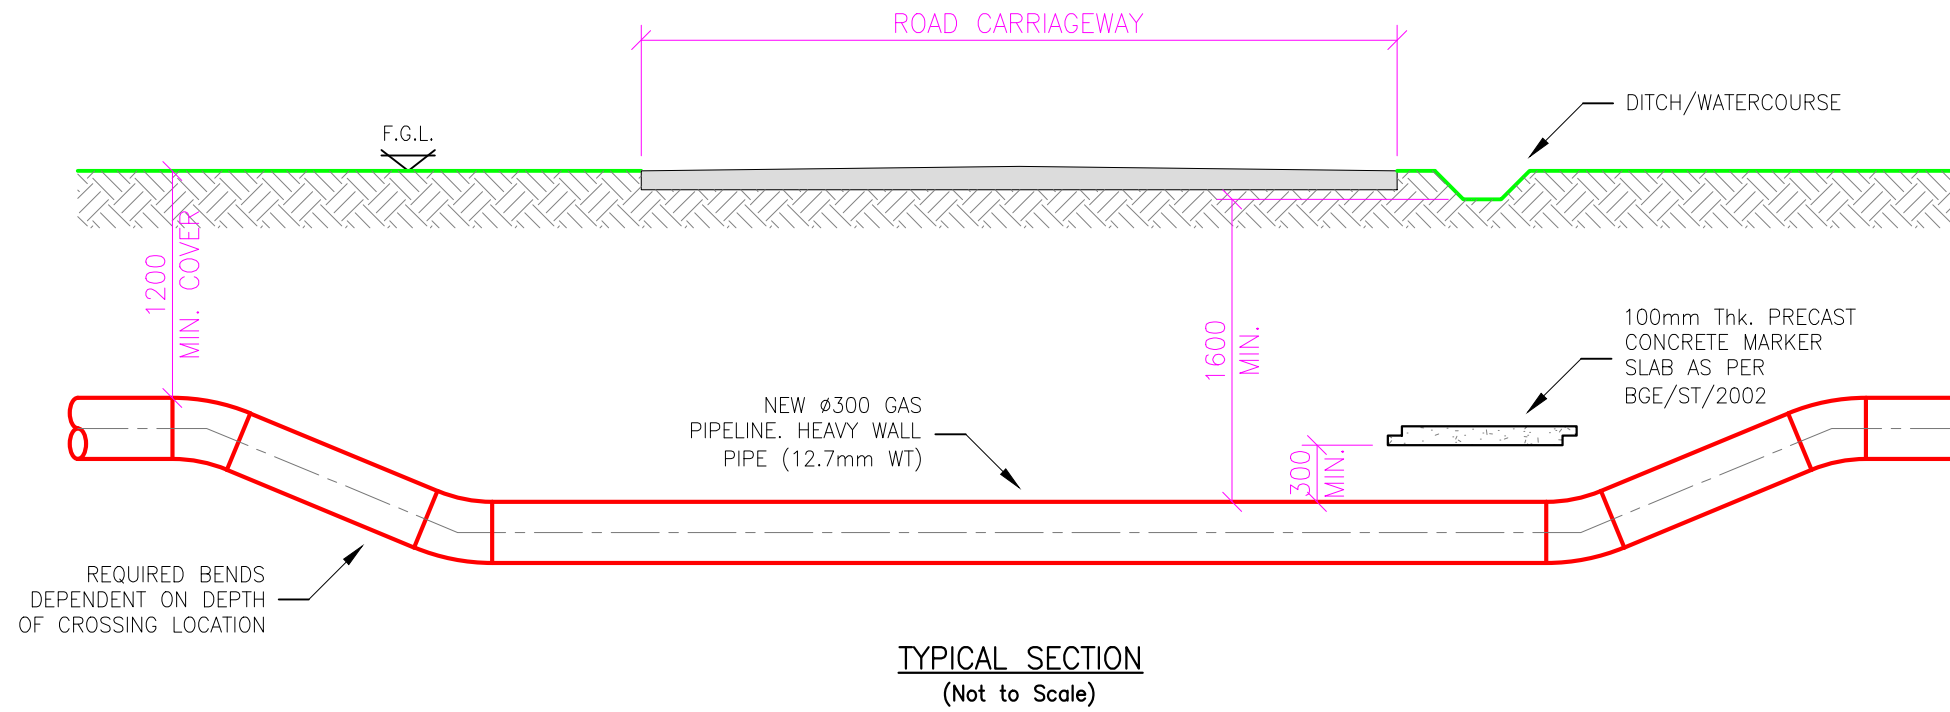

**NOTES:**

1. ALL DIMENSIONS ARE IN MILLIMETERS UNLESS OTHERWISE STATED.



PLANNING ISSUE

0	PLANNING ISSUE	RMD	TM	JC							APPROVALS			PROJECT 47327508 - Gas to Bord na Mona, Edenderry
		22/04/2026	22/04/2026	22/04/2026							A	DRAWING OFFICE	DRAWN BY R.McDONNELL	TITLE TYPICAL OPEN CUT ROAD CROSSING
											B	DESIGN ENGINEERING	CHECKED T.MALONE	
											C	STRATEGY/PLANNING	APPROVAL J.CONROY	
ISSUE	REVISION	REV. BY	A	B	C	D	E	F	G		D	DESIGN MANAGEMENT	DATE 22/04/2026	DRAWING NUMBER GNI143-GNI-PL-MIS-0005
CONSULTANT					P.O Box 51, Gasworks Road, Cork, Rep of Ireland T +353 21 4534000			SCALE NTS @A3		SHEET 01 OF 01				
 Bridge Street Centre Portlaoise Co. Laois Ireland T:(00353)(0)57 866 5400 www.fingleton.ie														