


**WCX23 - GRAND CANAL CROSSING  
PLAN VIEW  
(SCALE 1:500)**


**NOTES:**

1. PIPELINE SHALL BE CONSTRUCTED IN ACCORDANCE WITH I.S. 328: 2021 AND AD/SP/007.
2. ALL DIMENSIONS, LEVELS AND CHAINAGES ARE IN METERS UNLESS OTHERWISE STATED. LEVELS ARE RELATIVE TO ORDNANCE DATUM MALIN.
3. THE PIPELINE ALIGNMENT SHOWN IS FOR PLANNING PURPOSES ONLY. CROSSING DESIGN TO BE FINALISED PRIOR TO CONSTRUCTION.
4. CONTRACTOR TO DETERMINE THE EXTENTS OF CONSTRUCTION LAYDOWN AREA. DESIGN SHOWN IS INDICATIVE ONLY.
5. CONTRACTOR TO DETERMINE THE LOCATION OF THE TEMPORARY ACCESS GATES. DESIGN SHOWN IS INDICATIVE ONLY.
6. THE EXISTING GROUND SURFACE HAS BEEN CREATED USING HEIGHT DATA OBTAINED FROM A TOPOGRAPHICAL SURVEY CONDUCTED APRIL 2025.
7. WATER LEVEL SHOWN IS INDICATIVE AND SHALL BE SEASON DEPENDENT.

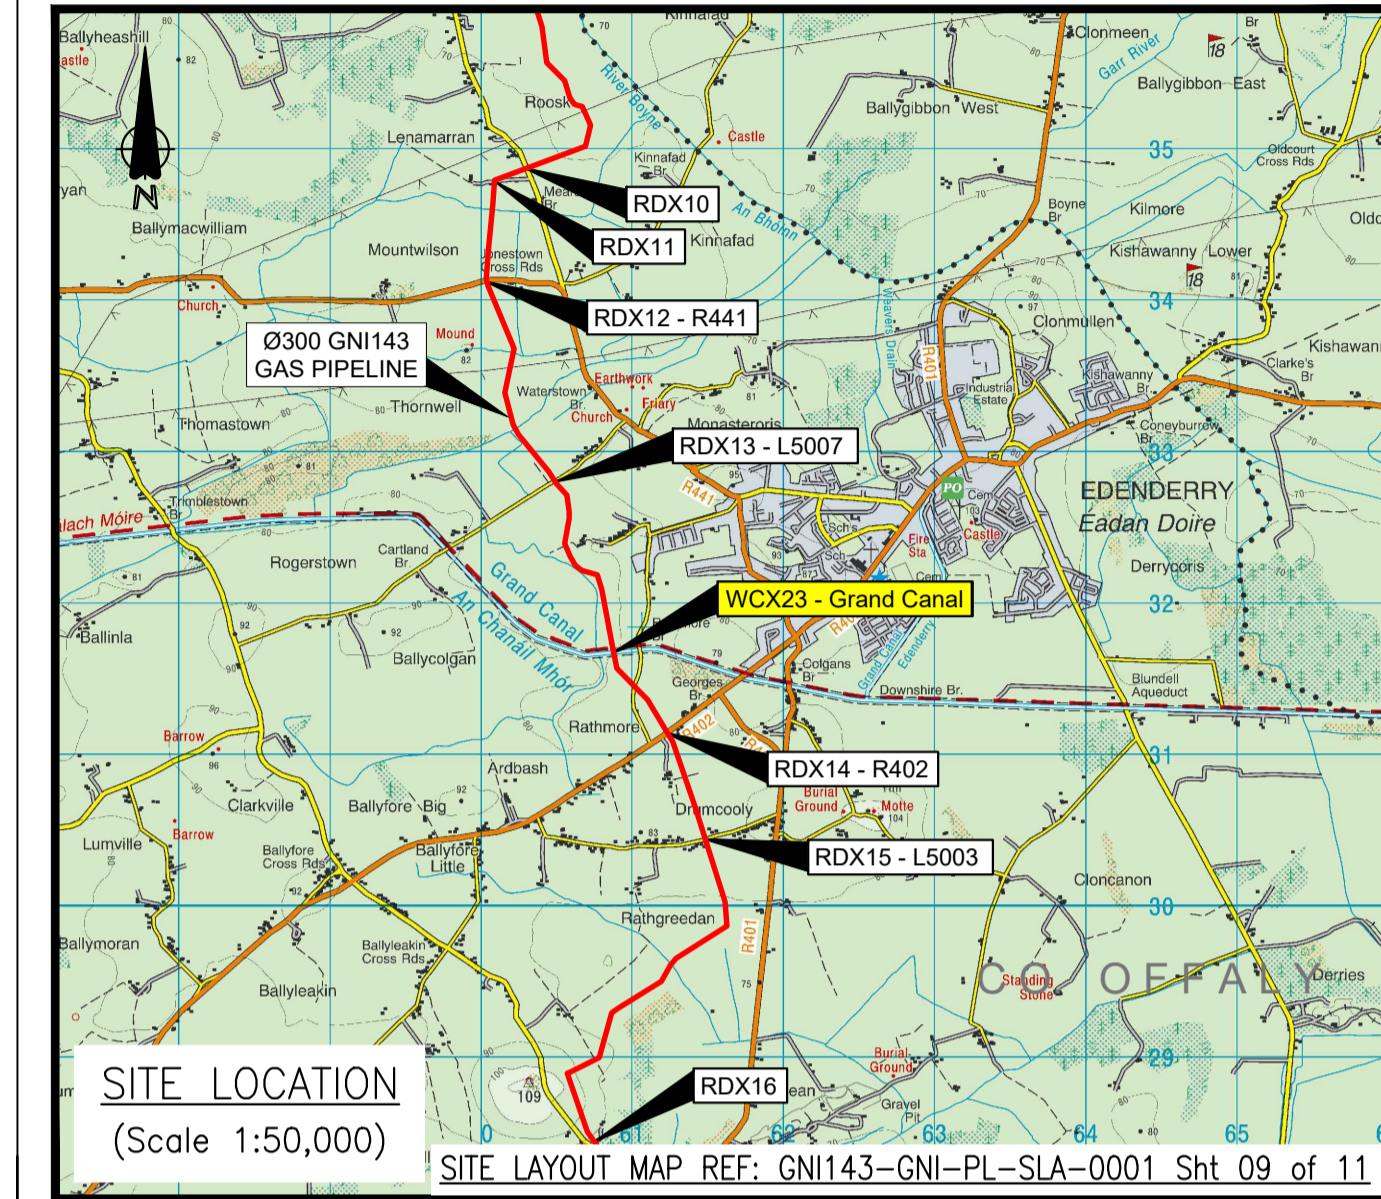


**LEGEND:**

- PROPOSED PIPELINE
- ▭ HEAVY WALL PIPE
- - - PIPELINE CONSTRUCTION AREA BOUNDARY
- LAYDOWN AREA
- / / / 4.5m WIDE TEMPORARY ACCESS GATES
- OH ELECTRICITY LINES
- - - UG ELECTRICITY LINES
- OH TELECOM LINES
- - - UG TELECOM LINES
- - - WATERMAINS
- - - FOUL / SEWER
- MP MARKER POST
- DM DISHED AERIAL MARKER POST
- CP CATHODIC PROTECTION POST

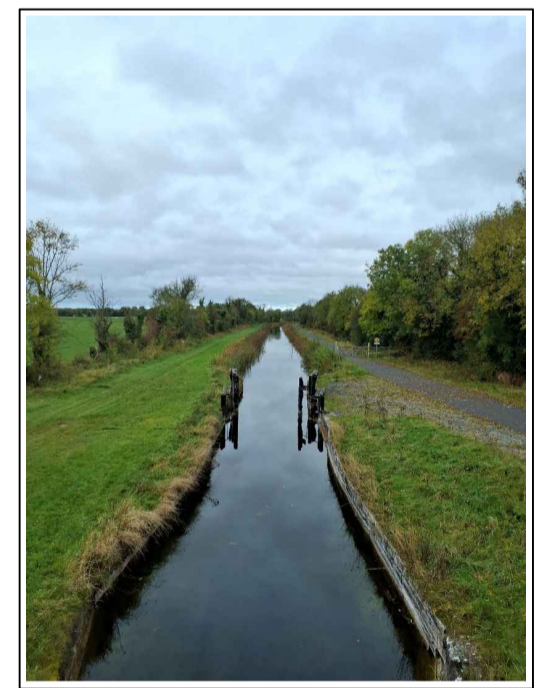

WCX23 (Grand Canal)

PLANNING ISSUE

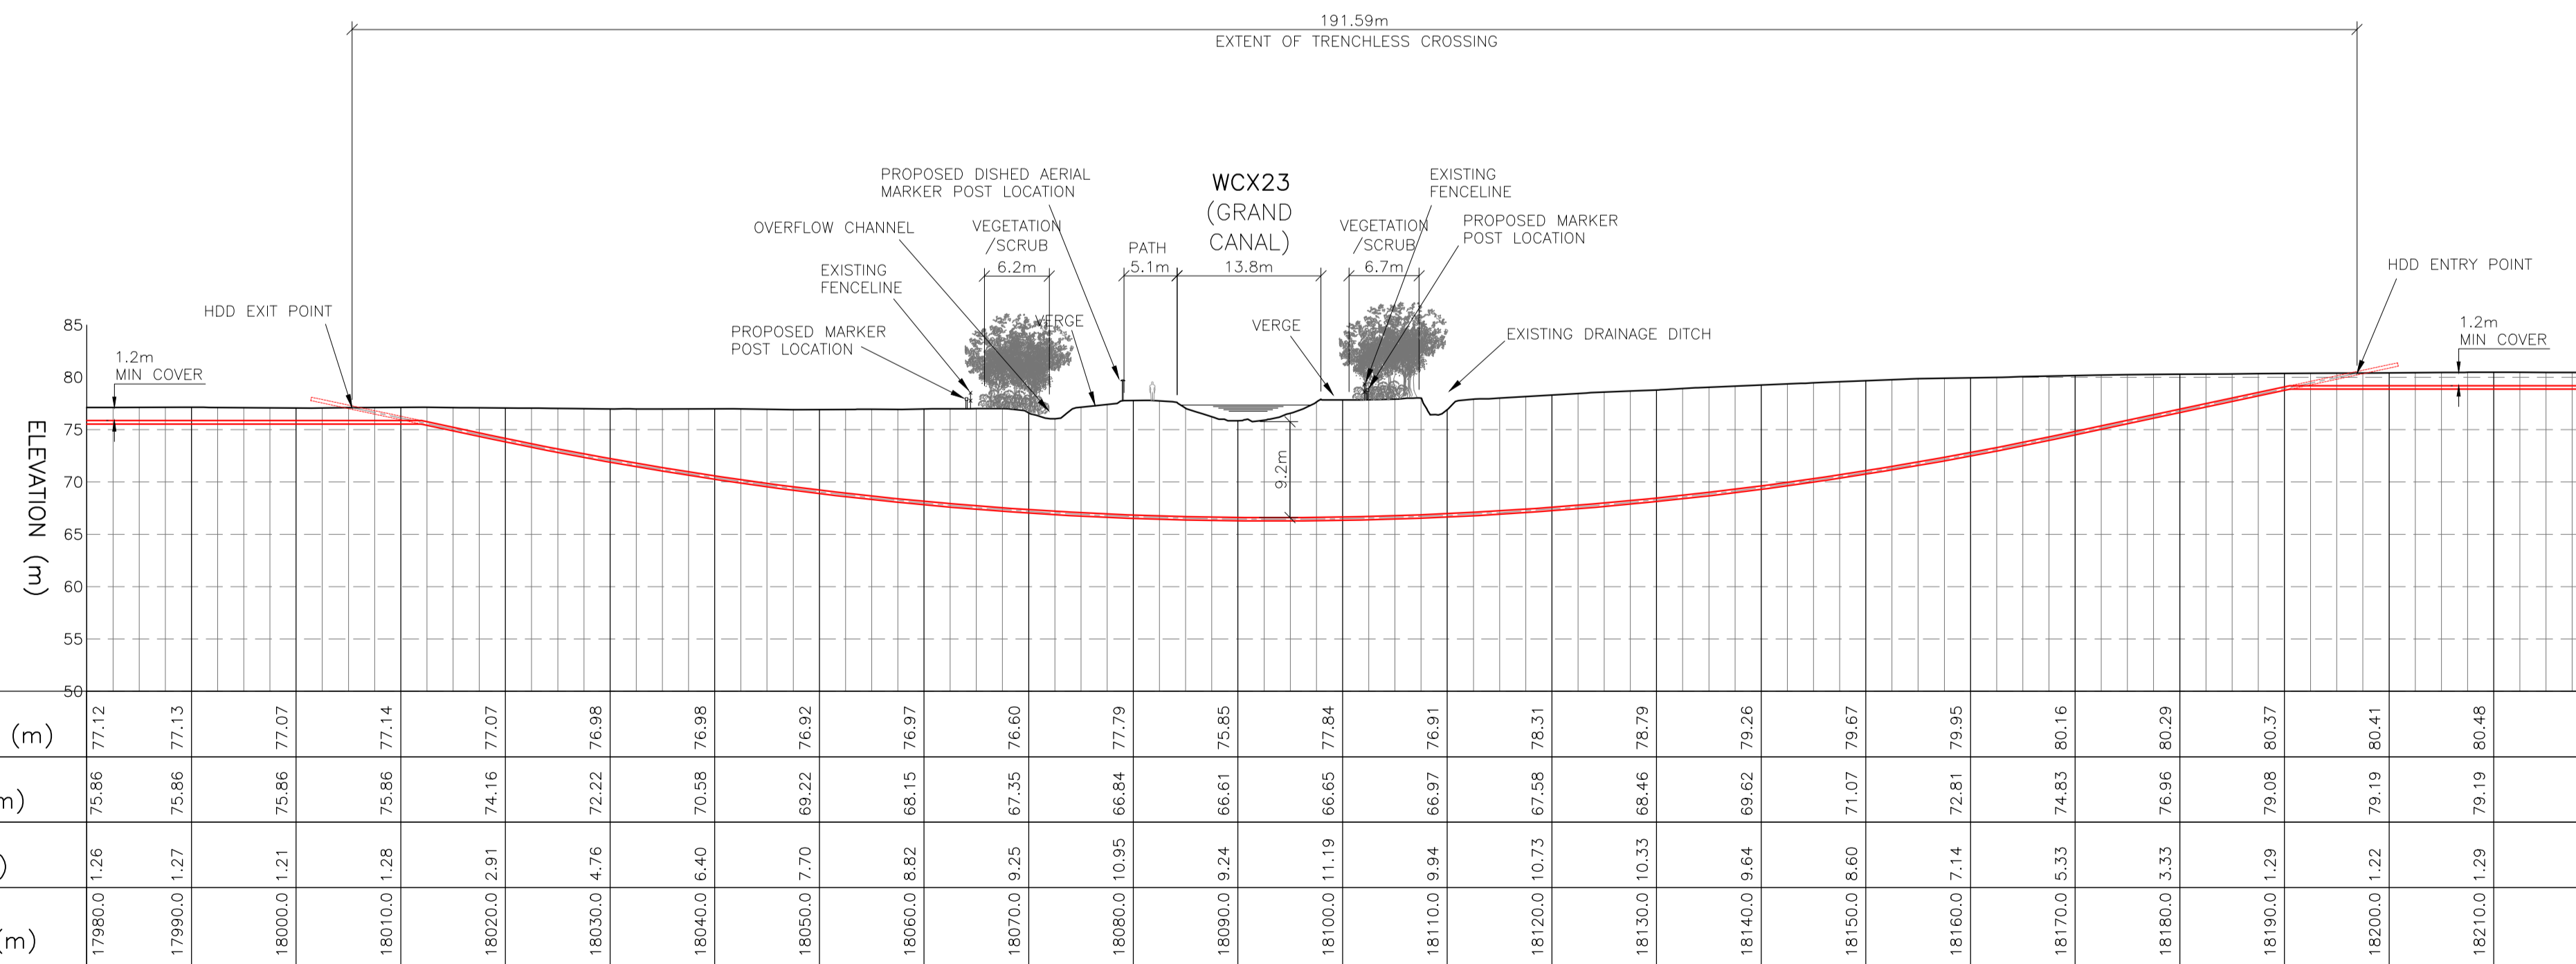

**PROFILE ALONG PIPE CENTRELINE  
(SCALE 1:500)**

0	PLANNING ISSUE	RMD	TM	JC						
		22/04/2026	22/04/2026	22/04/2026						

ISSUE	REVISION	REV. BY	A	B	C	D	E	F	G

<b>CONSULTANT</b>  Bridge Street Centre Portlaoise Co. Laois Ireland T: 00353(0)57 866 5400 www.fingleton.ie	<b>APPROVALS</b> <table border="1"> <tr><td>A</td><td>DRAWING OFFICE</td><td>DRAWN BY</td><td>R. McDONNELL</td></tr> <tr><td>B</td><td>DESIGN ENGINEERING</td><td>CHECKED</td><td>T. MALONE</td></tr> <tr><td>C</td><td>STRATEGY/PLANNING</td><td>APPROVAL</td><td>J. CONROY</td></tr> <tr><td>D</td><td>DESIGN MANAGEMENT</td><td>DATE</td><td>22/04/2026</td></tr> <tr><td>E</td><td>OPERATIONS</td><td></td><td></td></tr> <tr><td>F</td><td>CONSTRUCTION</td><td></td><td></td></tr> <tr><td>G</td><td>AMIAO ADDITIONAL</td><td></td><td></td></tr> </table>	A	DRAWING OFFICE	DRAWN BY	R. McDONNELL	B	DESIGN ENGINEERING	CHECKED	T. MALONE	C	STRATEGY/PLANNING	APPROVAL	J. CONROY	D	DESIGN MANAGEMENT	DATE	22/04/2026	E	OPERATIONS			F	CONSTRUCTION			G	AMIAO ADDITIONAL		
A	DRAWING OFFICE	DRAWN BY	R. McDONNELL																										
B	DESIGN ENGINEERING	CHECKED	T. MALONE																										
C	STRATEGY/PLANNING	APPROVAL	J. CONROY																										
D	DESIGN MANAGEMENT	DATE	22/04/2026																										
E	OPERATIONS																												
F	CONSTRUCTION																												
G	AMIAO ADDITIONAL																												

<b>PROJECT</b> 47327508 - Gas to Bord na Mona, Edenderry	 P.O. Box 51, Gasworks Road, Cork, Rep of Ireland T +353 21 4534000
---	---

<b>TITLE</b> CROSSING DRAWING - WCX23 GNI143 Ballykilleen Pipeline	<b>DRAWING NUMBER</b> GNI143-GNI-PL-CWC-0001	<b>SCALE</b> AS SHOWN @A1	<b>SHEET</b> 01 OF 01
--	---	------------------------------	--------------------------