
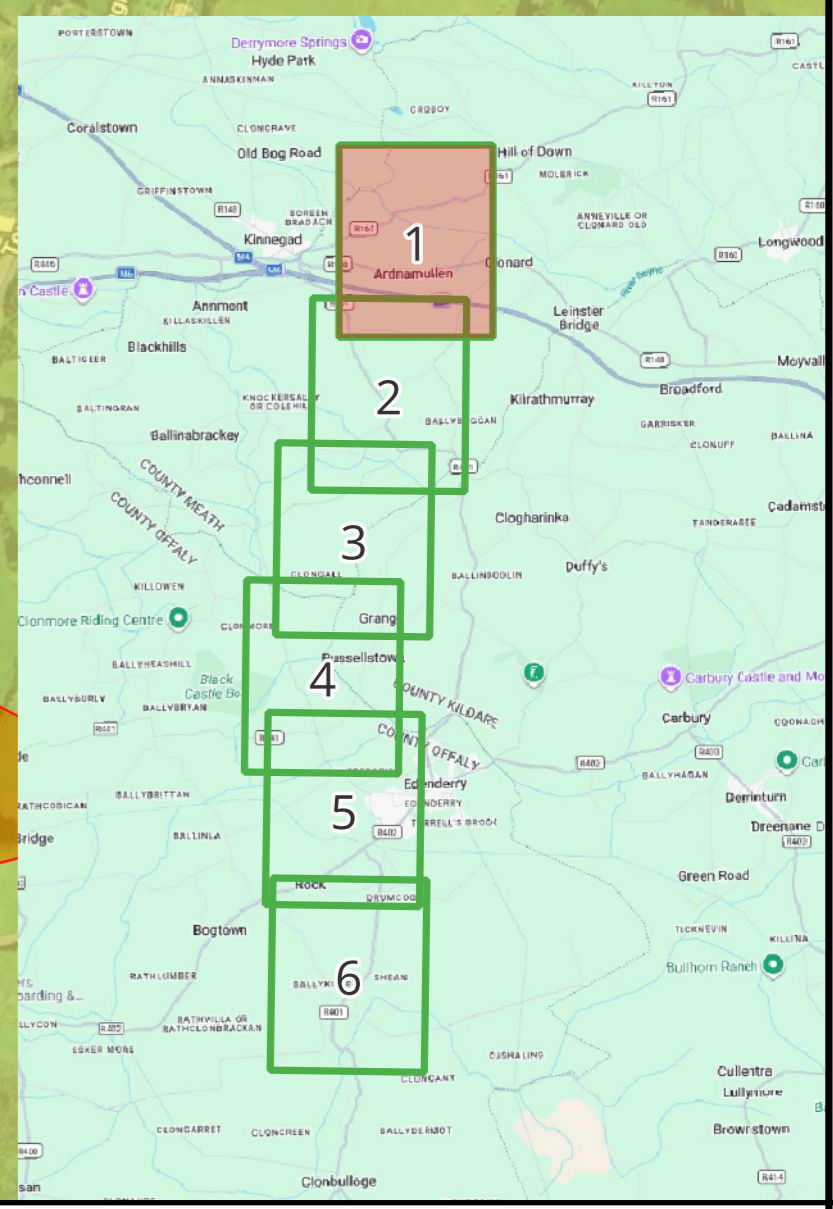




Figure 5-7 Groundwater Vulnerability

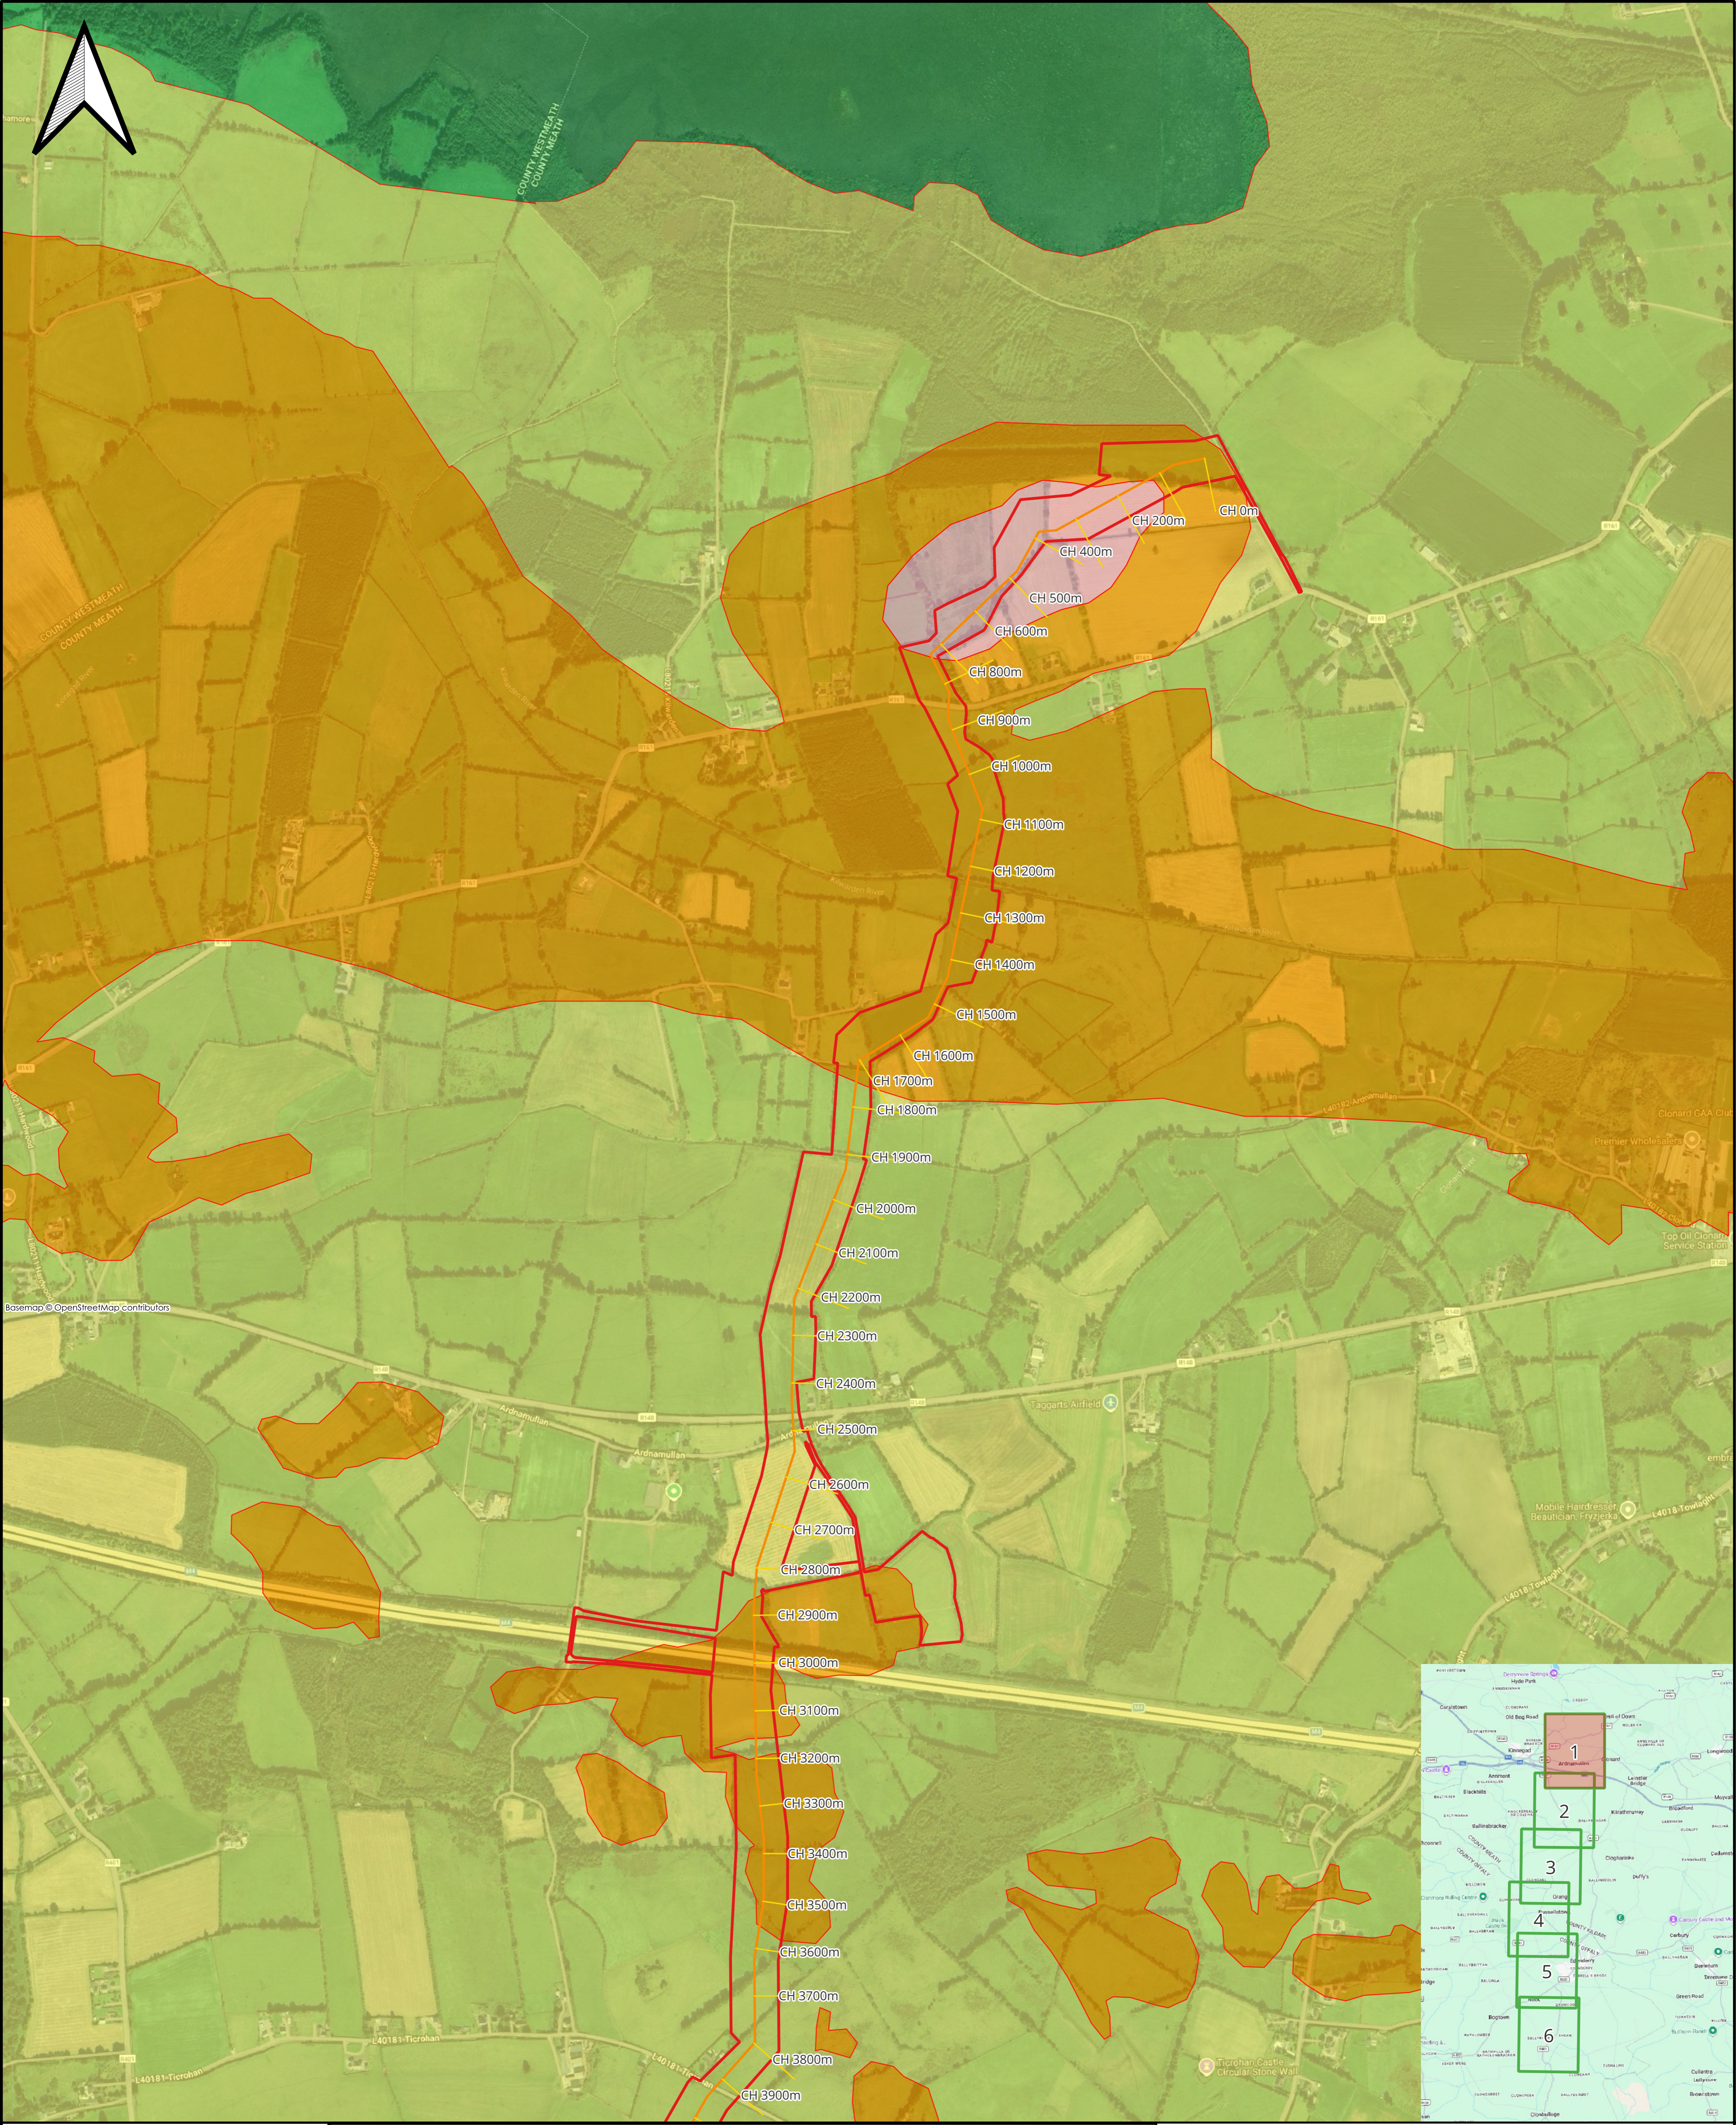

Project Name:
 GAS TO BORD NA MONA,
 EDENDERRY

Drawing Title:
 GROUNDWATER
 VULNERABILITY
 SHEET 1 of 6

Legend



Edenderry Pipeline
 Redline Boundary
 Pipeline Route
 Chainage

Groundwater Vulnerability Rating
 Groundwater Vulnerability Rating
 Extreme
 High
 Moderate
 Low

0	For Information	RAS	12/04/2026	RAS	JG
Rev	Description	By	Date	Check	Auth

0 200 400 600 800 1,000 m

Source: Google & GSI, 2025

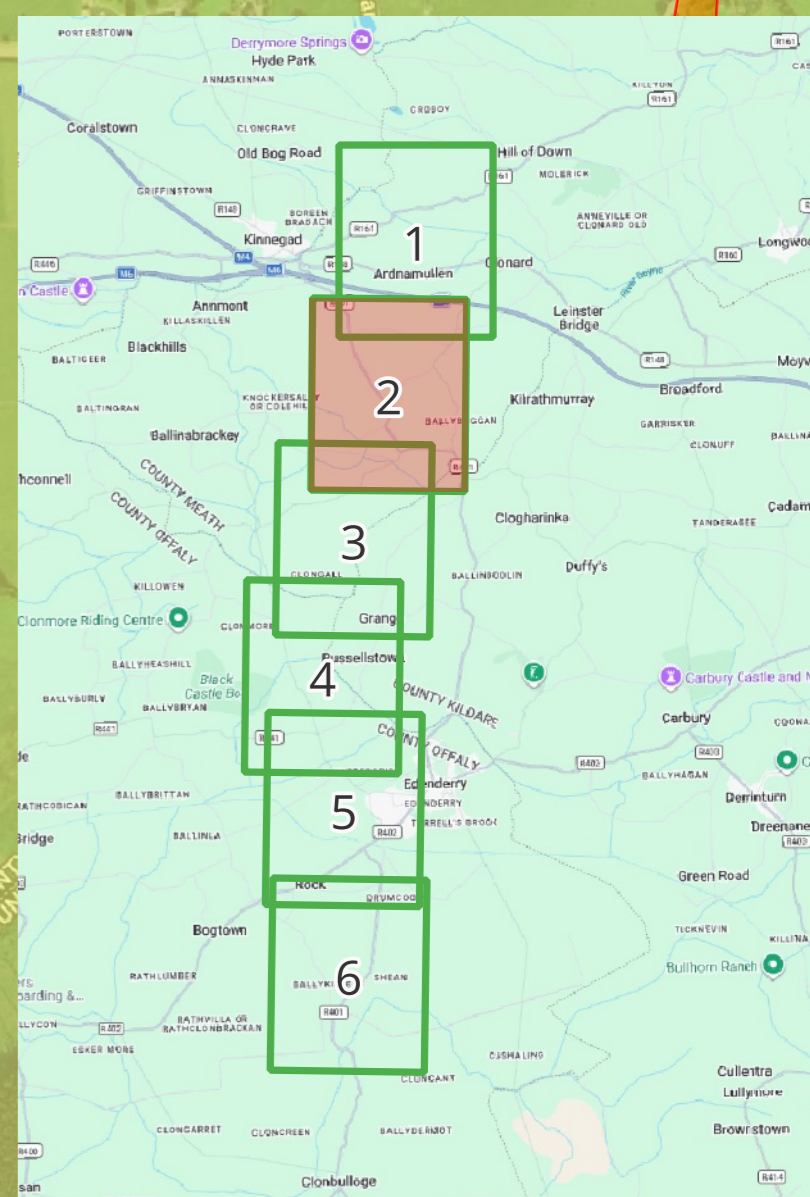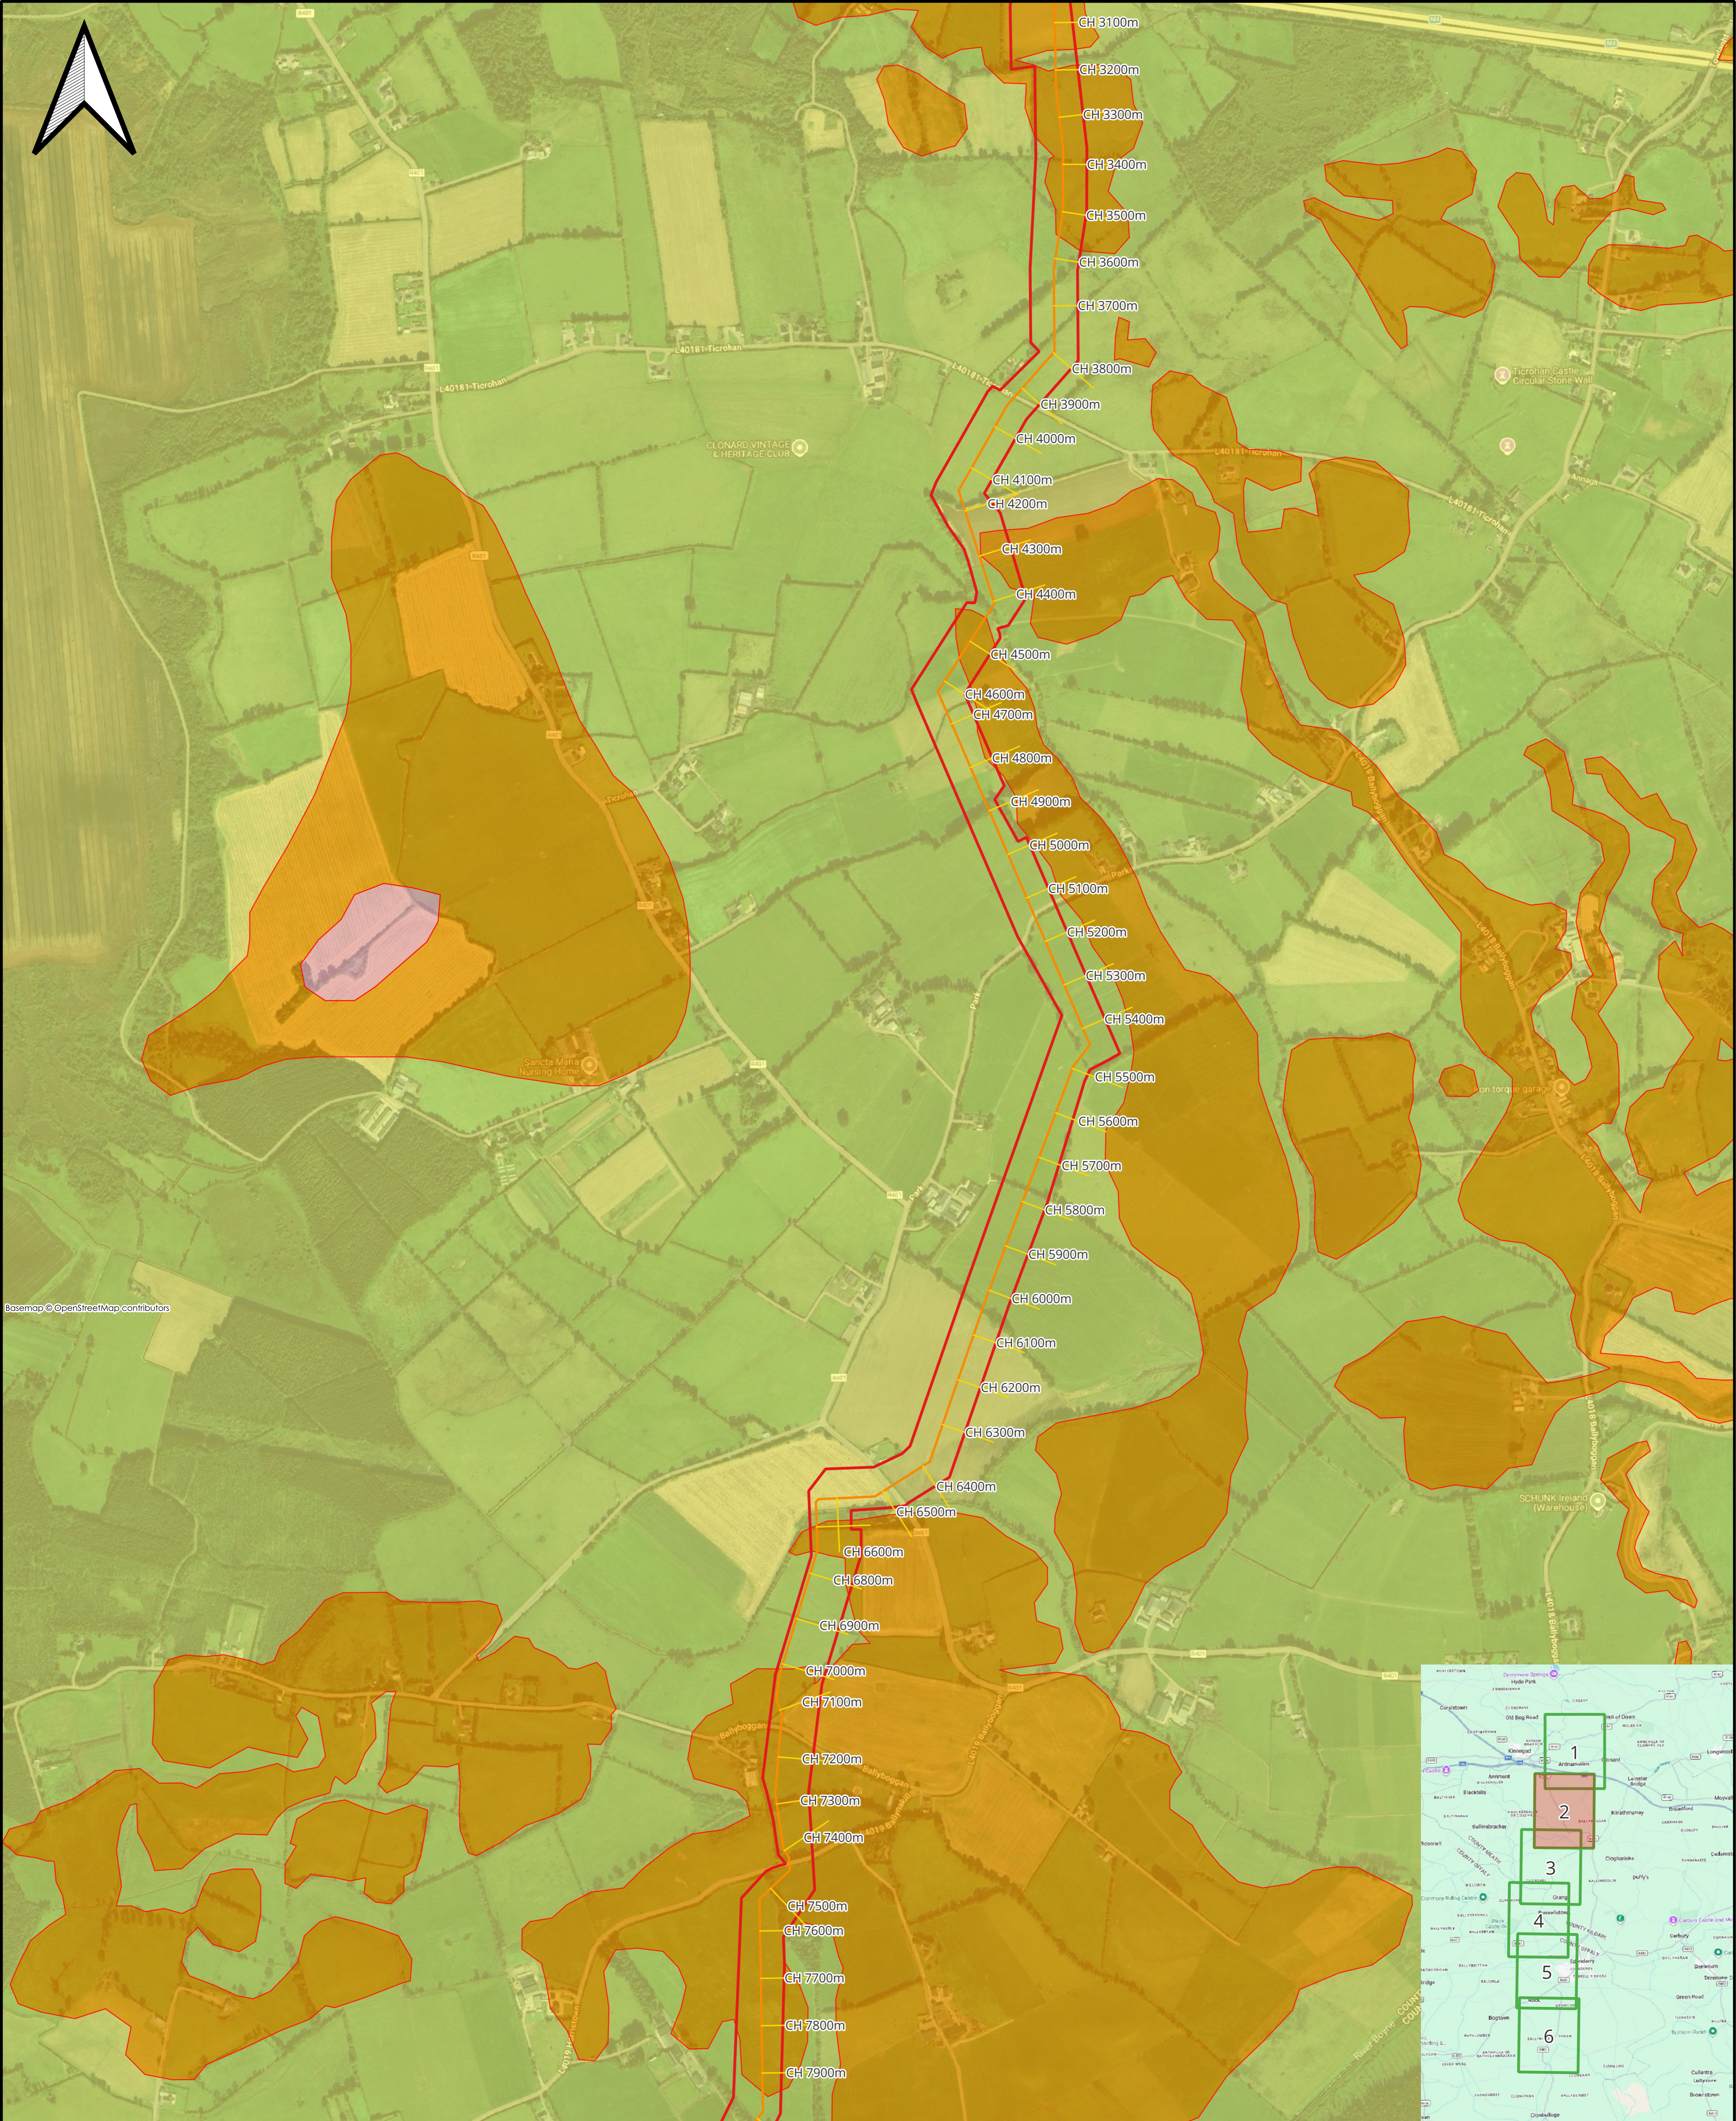

Project Name:

**GAS TO BORD NA MONA,
EDENDERRY**

Drawing Title:


**GROUNDWATER
VULNERABILITY
SHEET 2 of 6**

Legend



- Edenderry Pipeline Redline Boundary
- Pipeline Route
- Chainage

- Groundwater Vulnerability Rating**
- Extreme
 - High
 - Moderate

Rev	Description	By	Date	Check	Auth
0	For Information	RAS	12/04/2026	RAS	JG

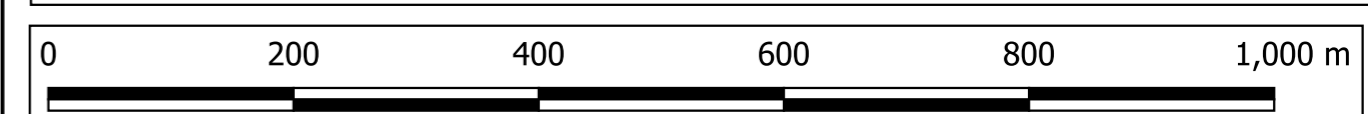

Source: Google & GSI, 2025

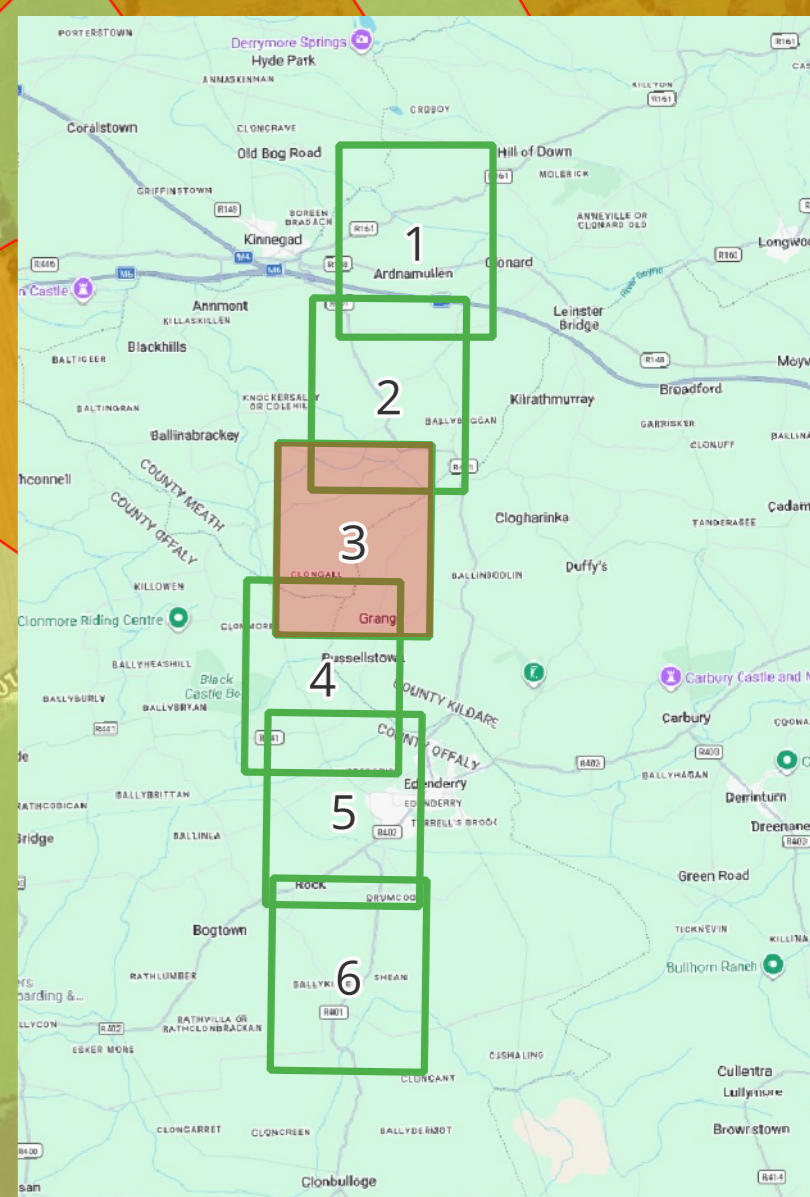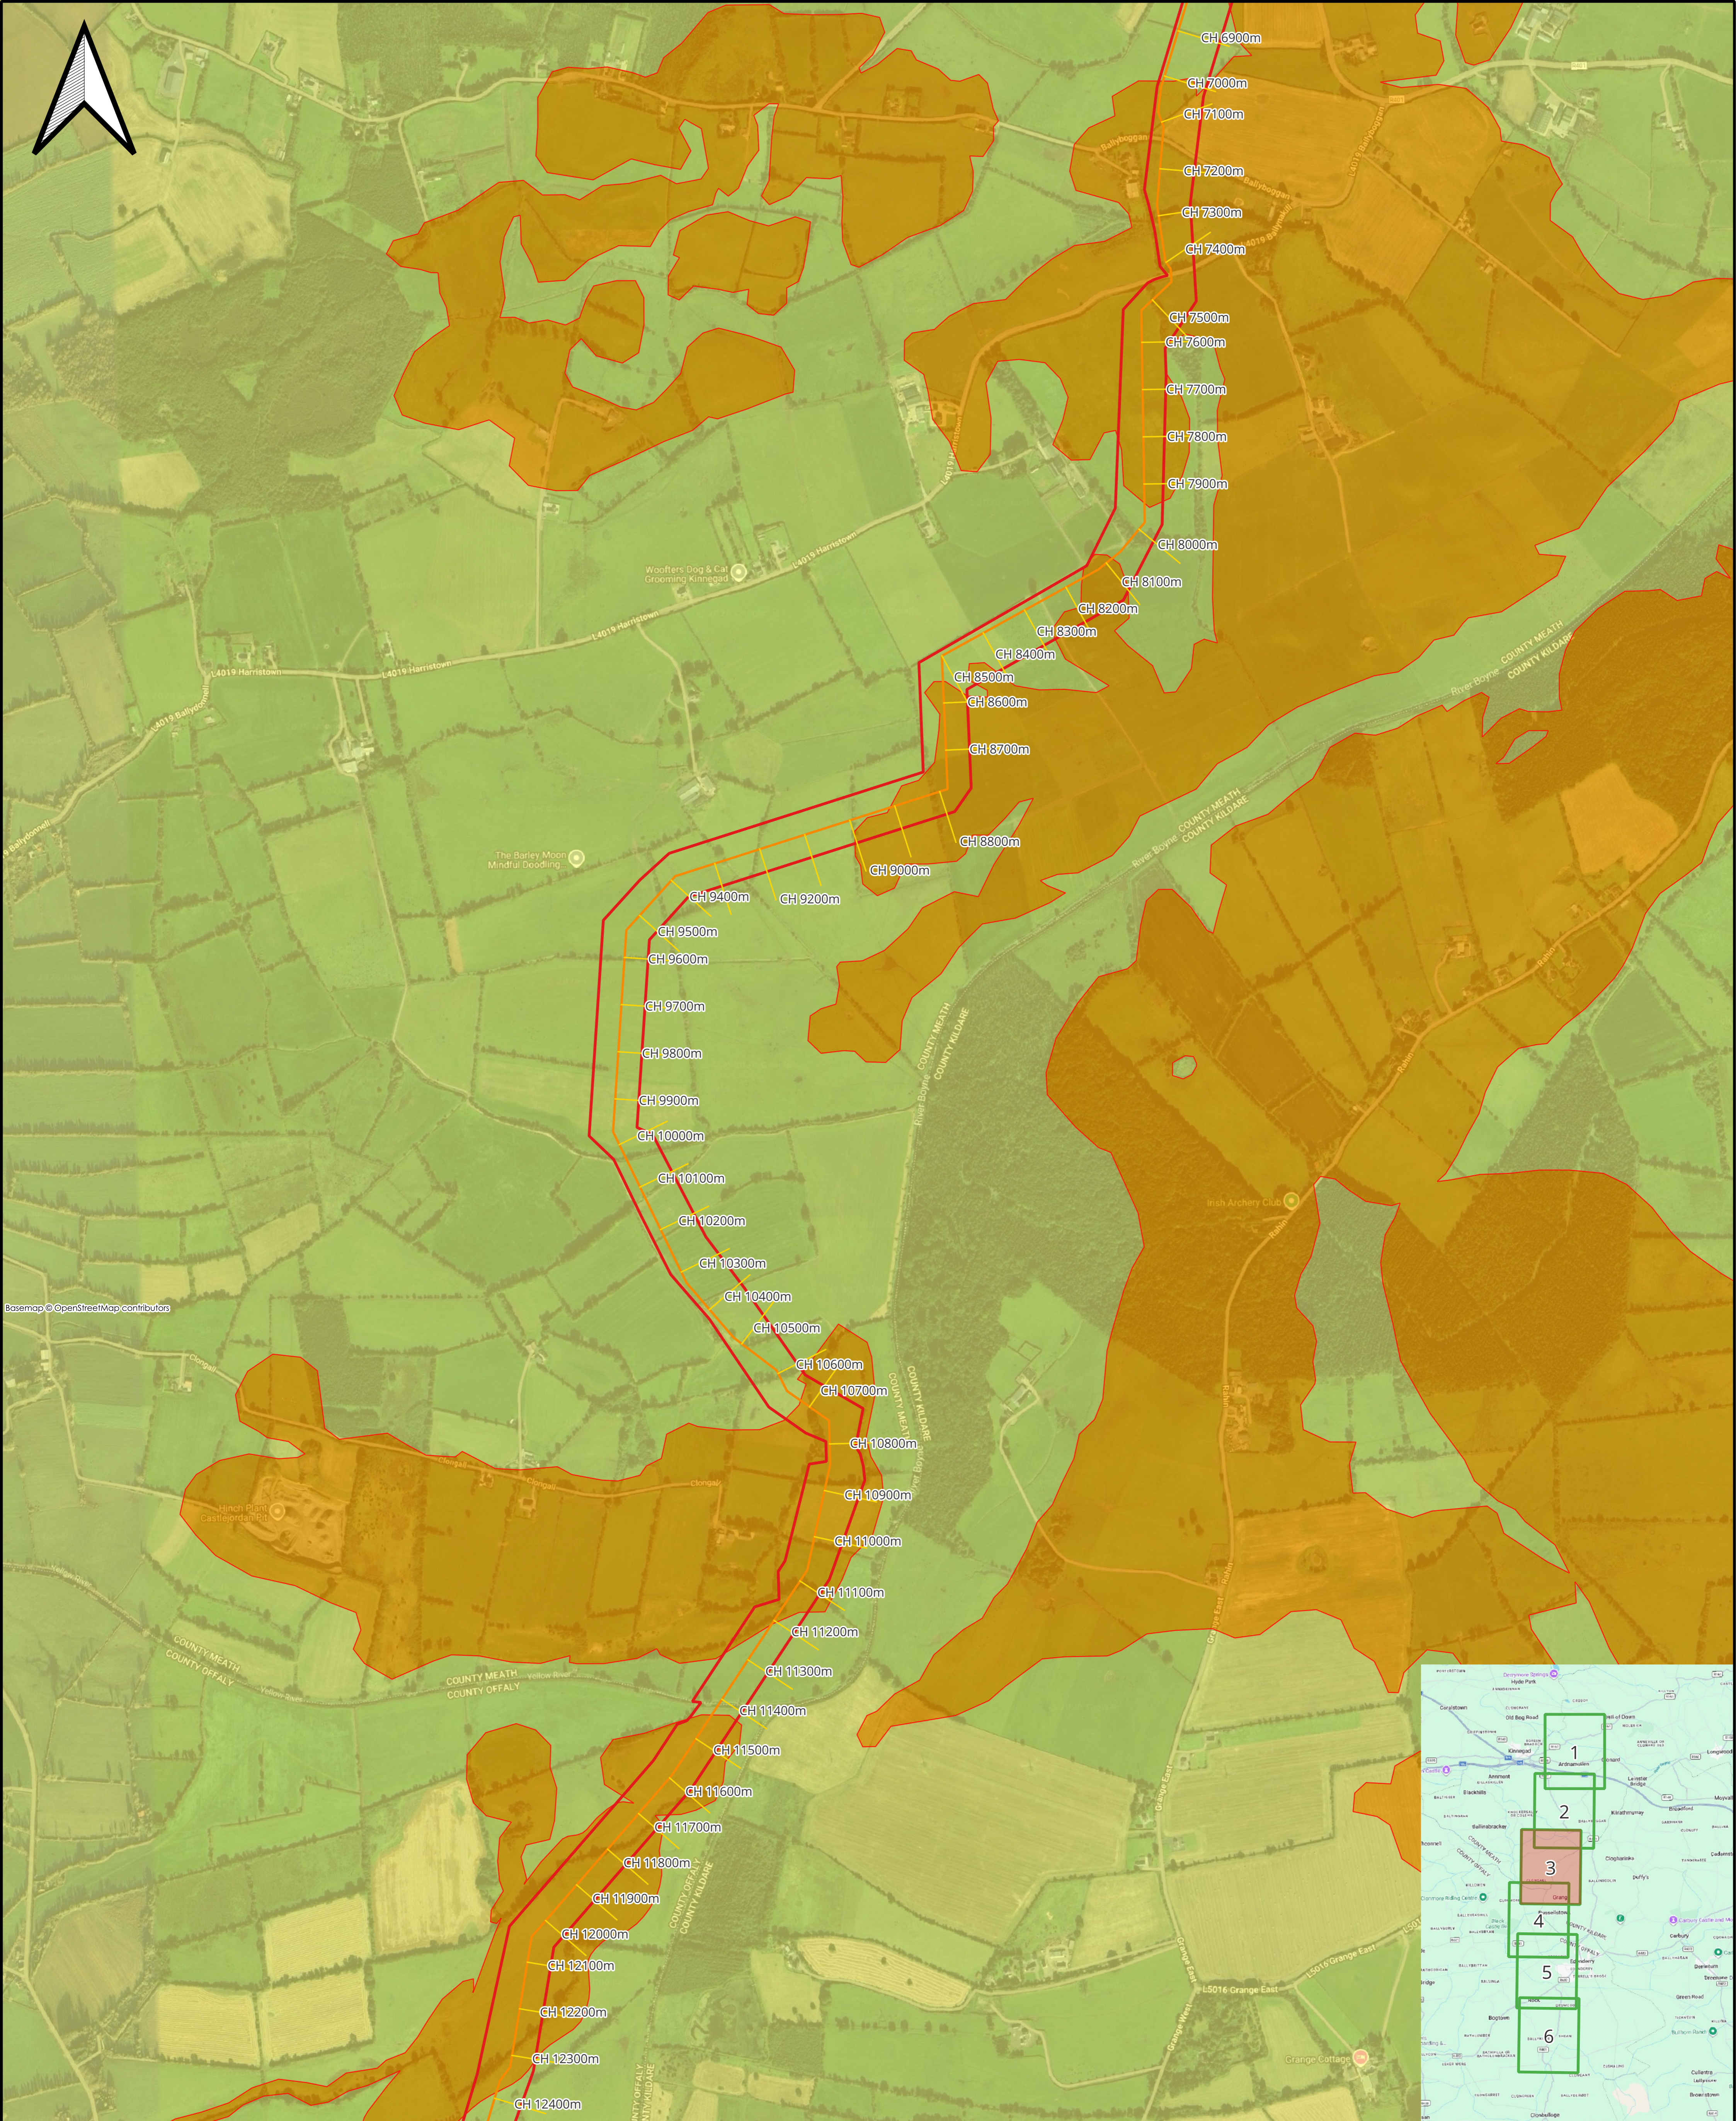

Project Name:

**GAS TO BORD NA MONA,
EDENDERRY**

Drawing Title:


**GROUNDWATER
VULNERABILITY
SHEET 3 of 6**

Legend



- Edenderry Pipeline Redline Boundary
- Pipeline Route
- Chainage

- Groundwater Vulnerability Rating**
- Groundwater Vulnerability Rating
- High
- Moderate

Rev	Description	By	Date	Check	Auth
0	For Information	RAS	12/04/2026	RAS	JG

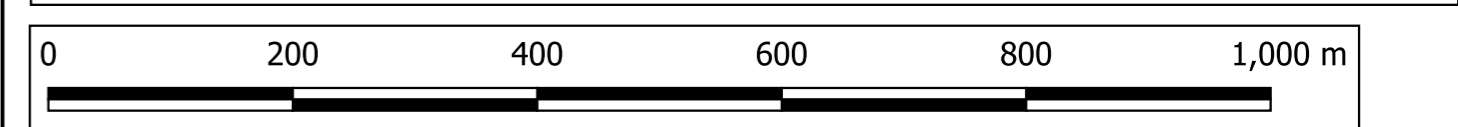

Source: Google & GSI, 2025

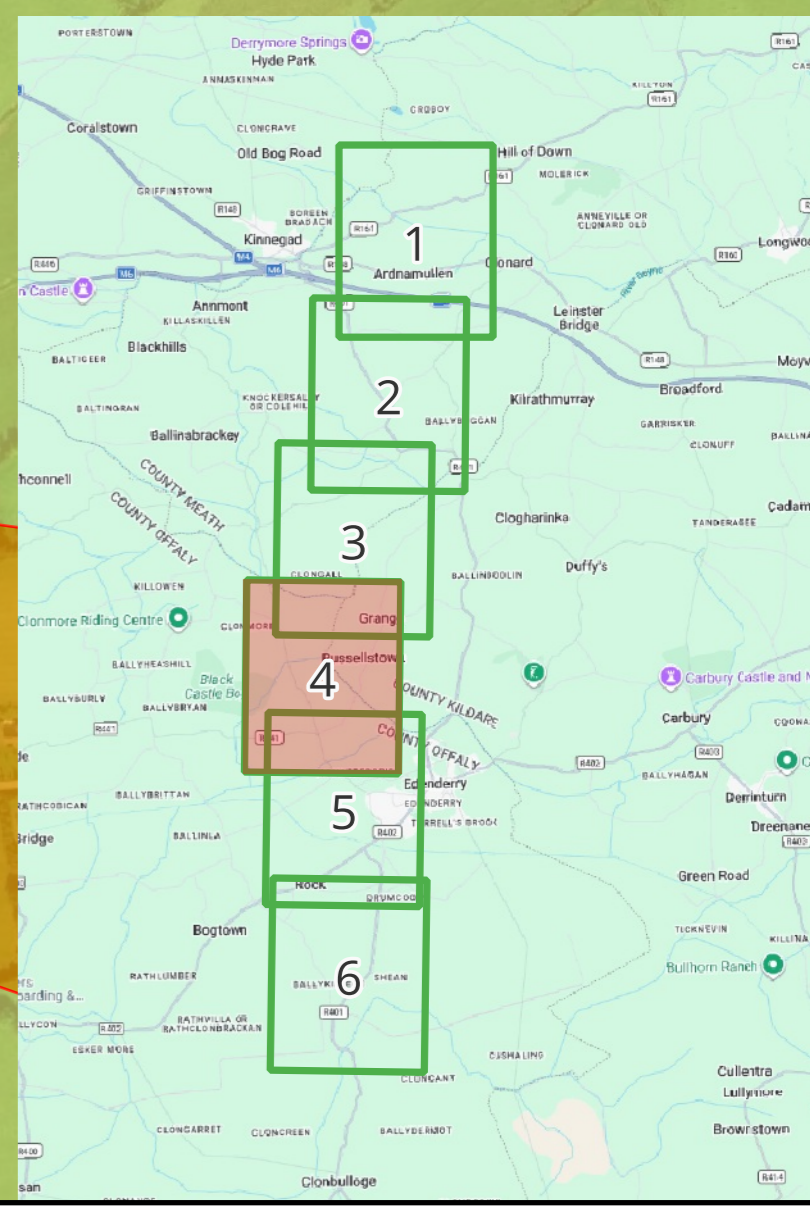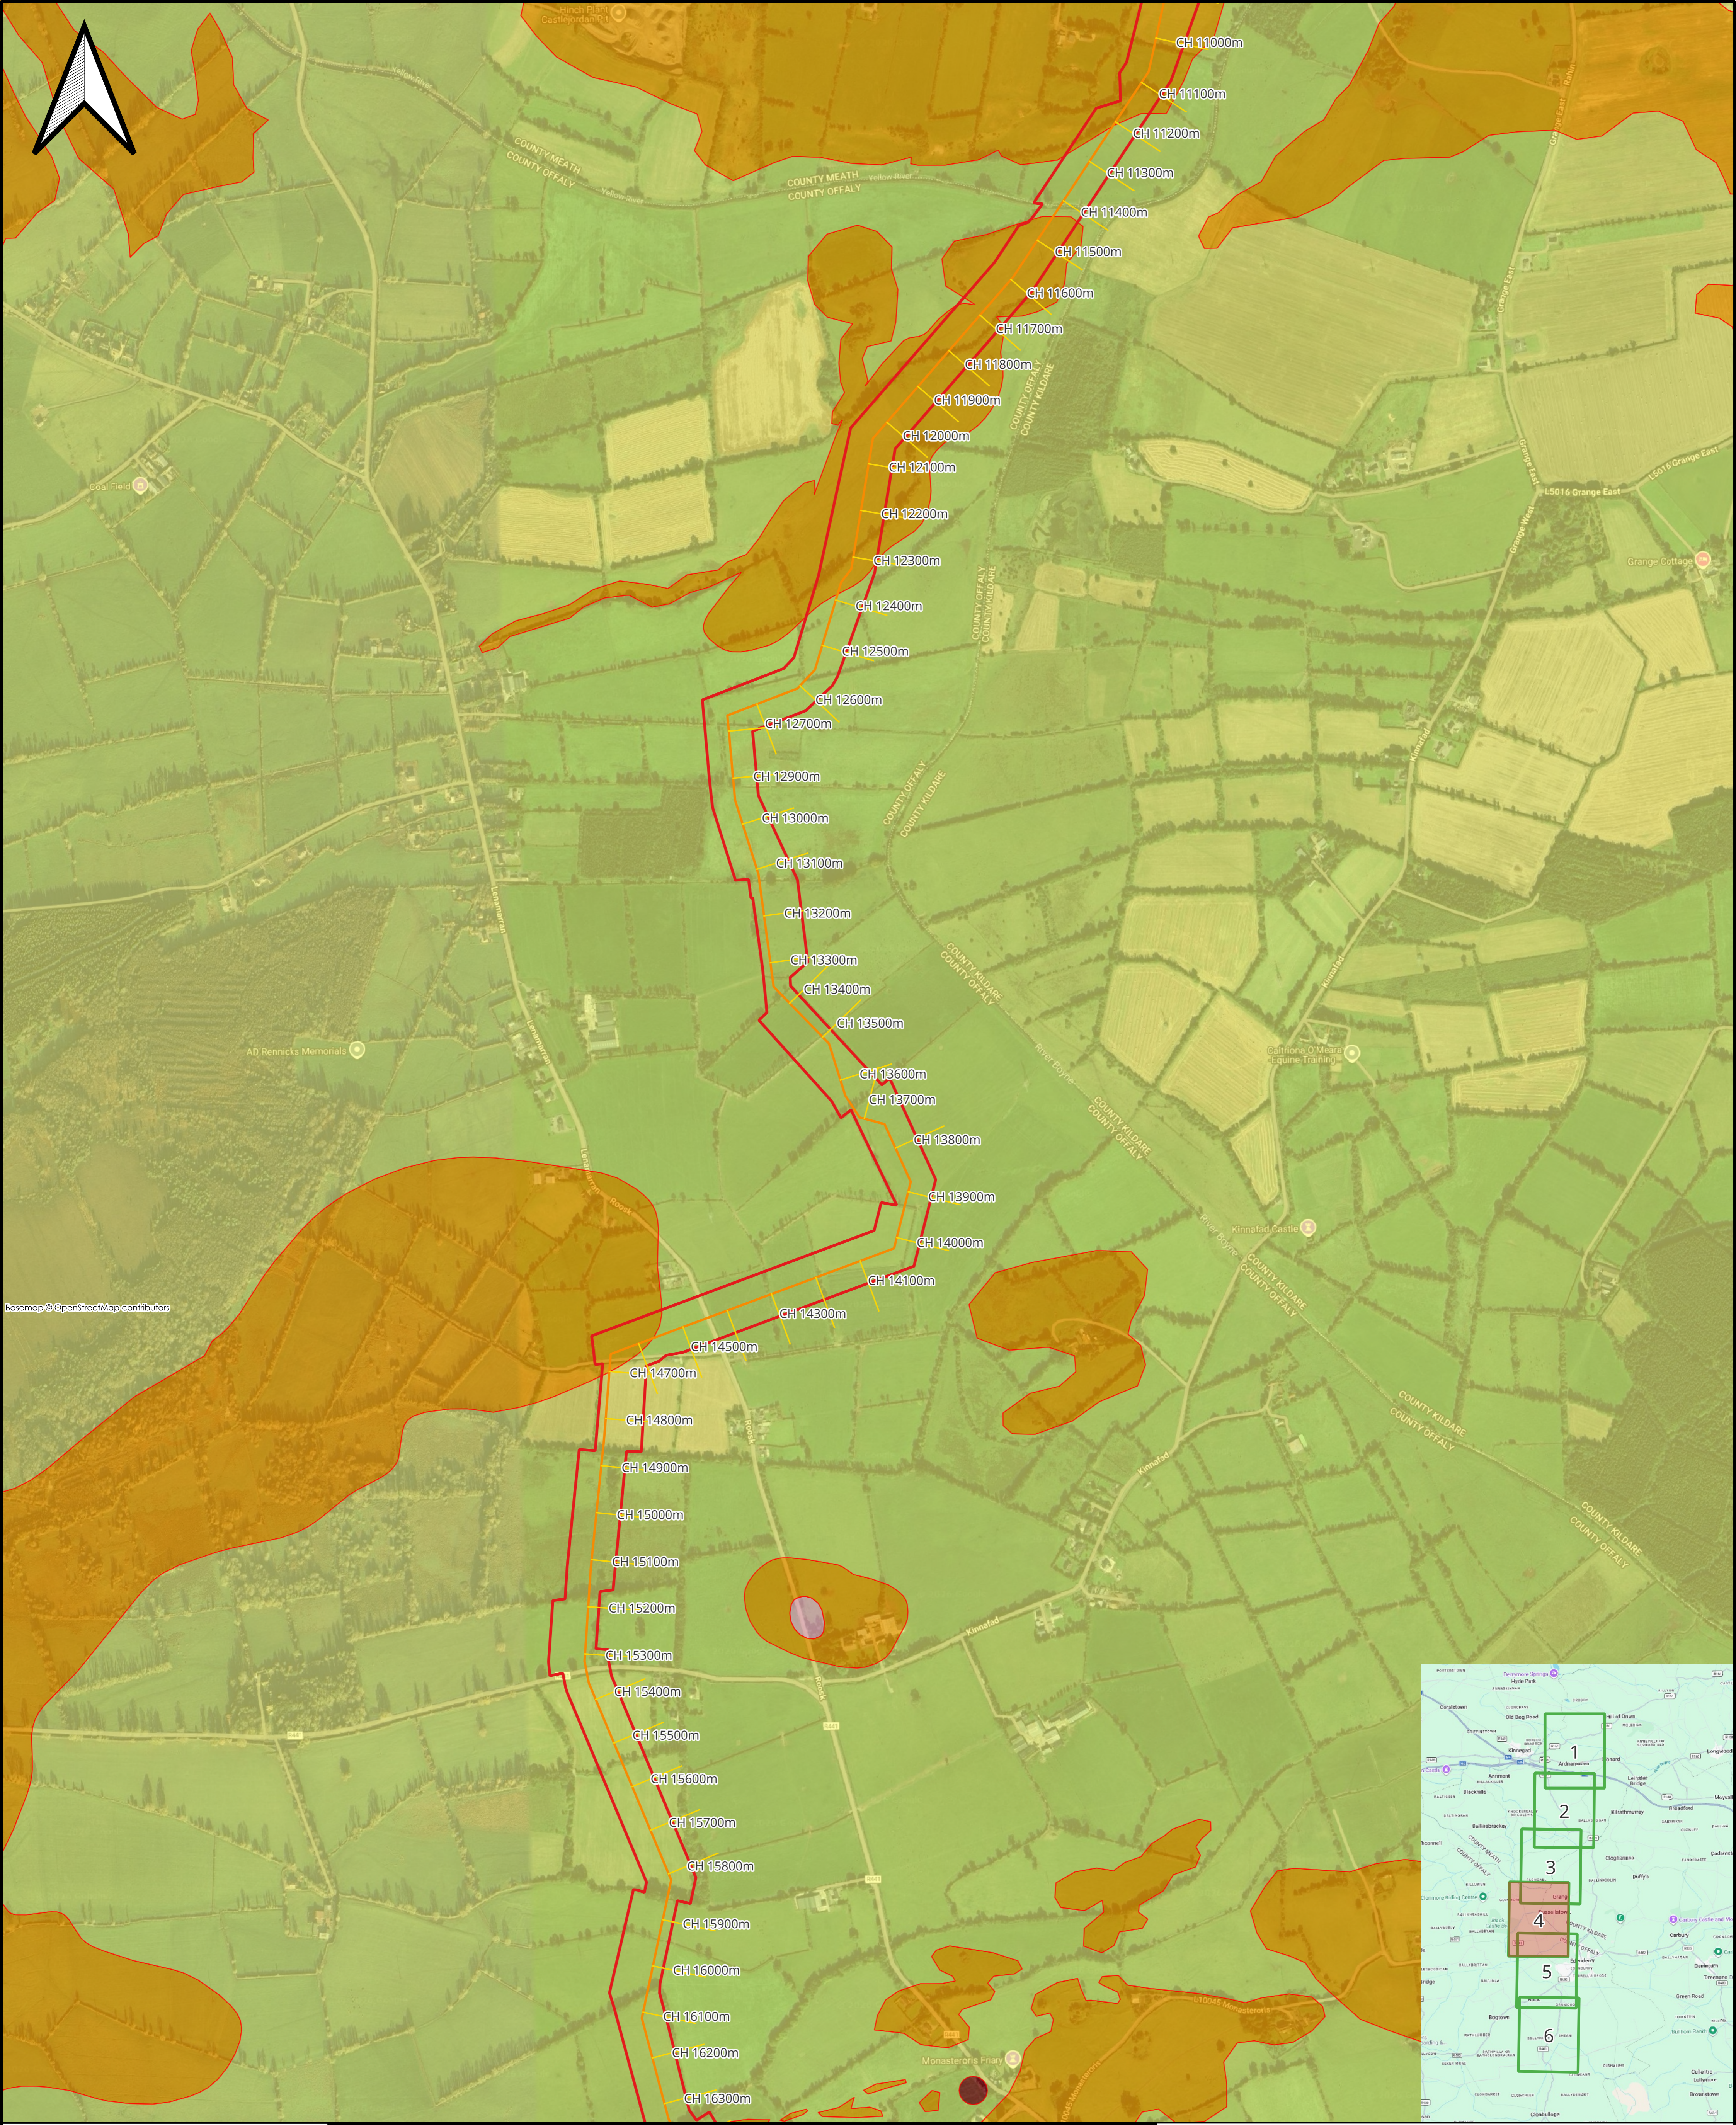

Project Name:
GAS TO BORD NA MONA,
EDENDERRY


Drawing Title:
GROUNDWATER
VULNERABILITY
SHEET 4 of 6

Legend


- Edenderry Pipeline
- Redline Boundary
- Pipeline Route
- Chainage

- Groundwater Vulnerability Rating**
- Rock at or near Surface or Karst
 - Extreme
 - High
 - Moderate

Rev	Description	By	Date	Check	Auth
0	For Information	RAS	12/04/2026	RAS	JG

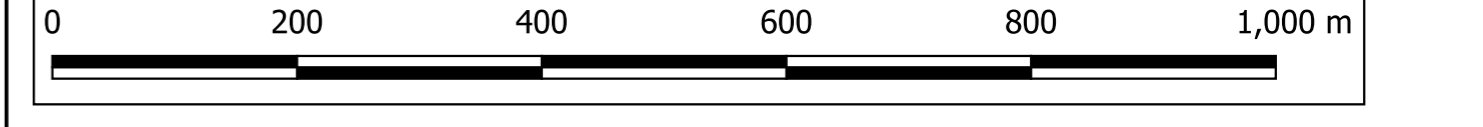

Source: Google & GSI, 2025

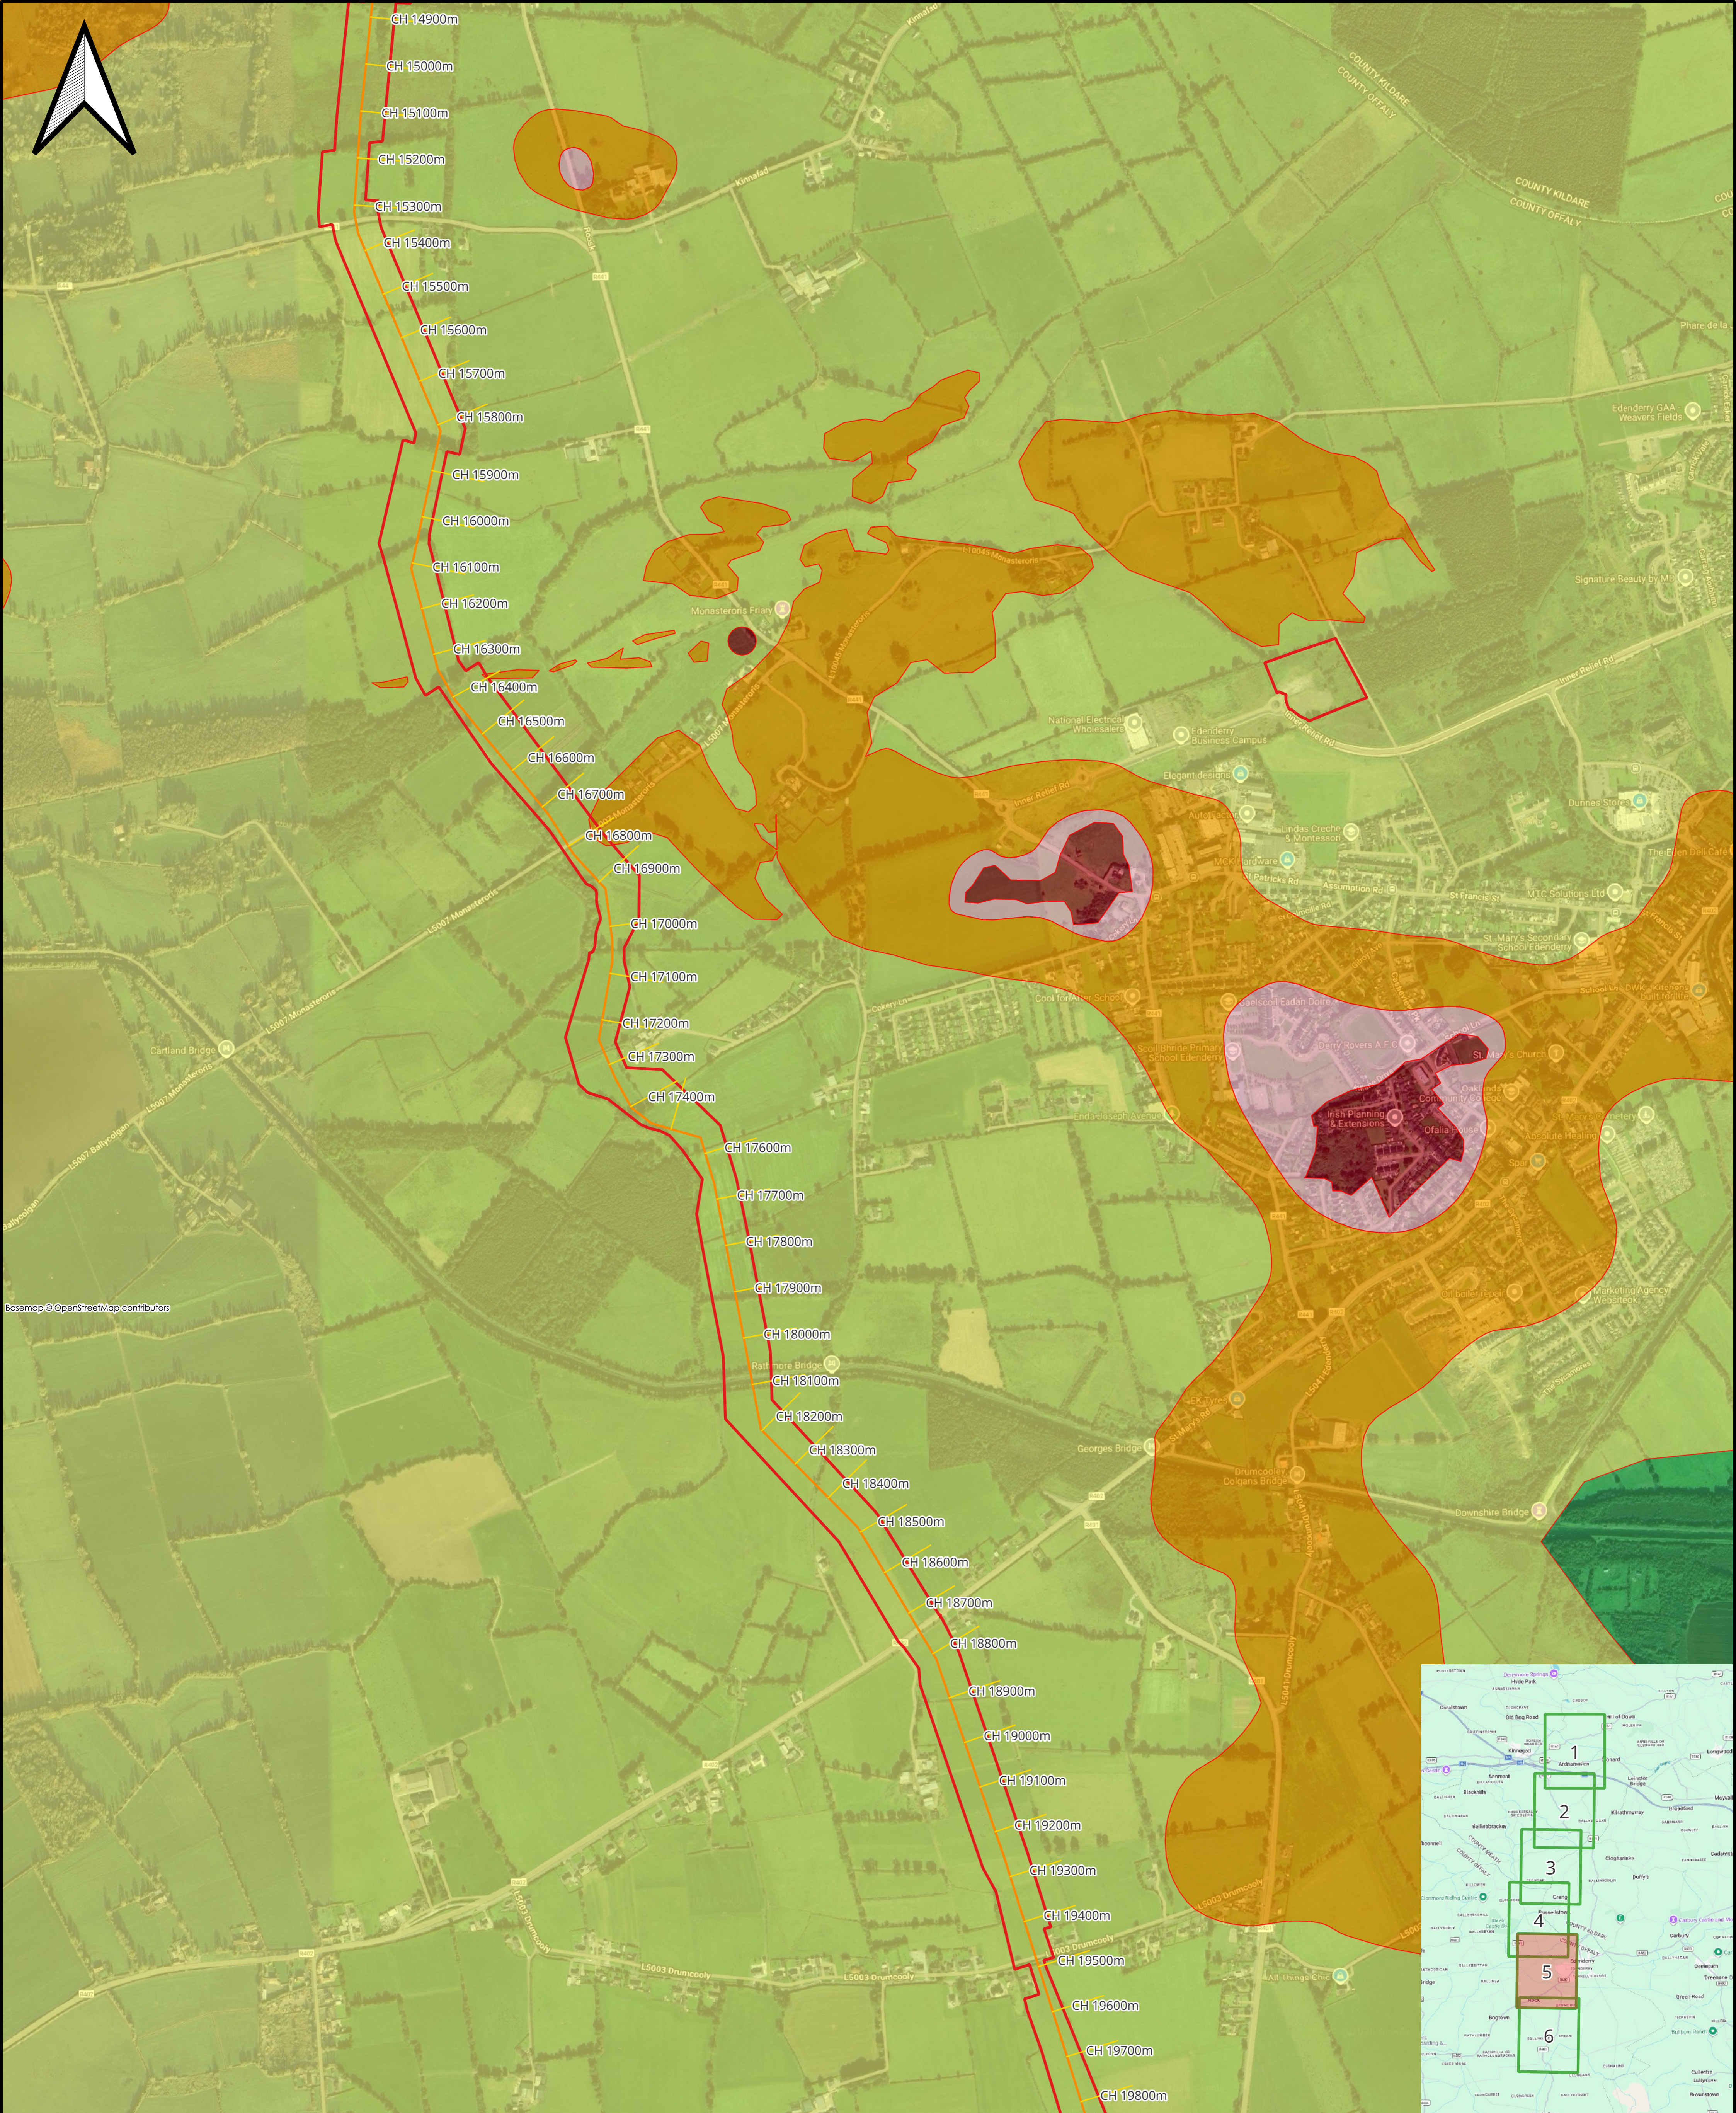

Project Name:

**GAS TO BORD NA MONA,
EDENDERRY**

Drawing Title:


**GROUNDWATER
VULNERABILITY
SHEET 5 of 6**

Legend


- Edenderry Pipeline
- Redline Boundary
- Pipeline Route
- Chainage

- Groundwater Vulnerability Rating**
- Rock at or near Surface or Karst
 - Extreme
 - High
 - Moderate
 - Low

Rev	Description	By	Date	Check	Auth
0	For Information	RAS	12/04/2026	RAS	JG

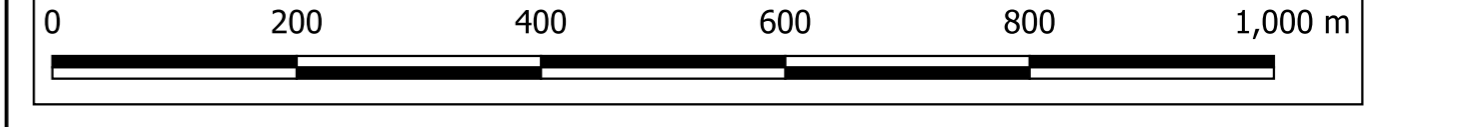

Source: Google & GSI, 2025

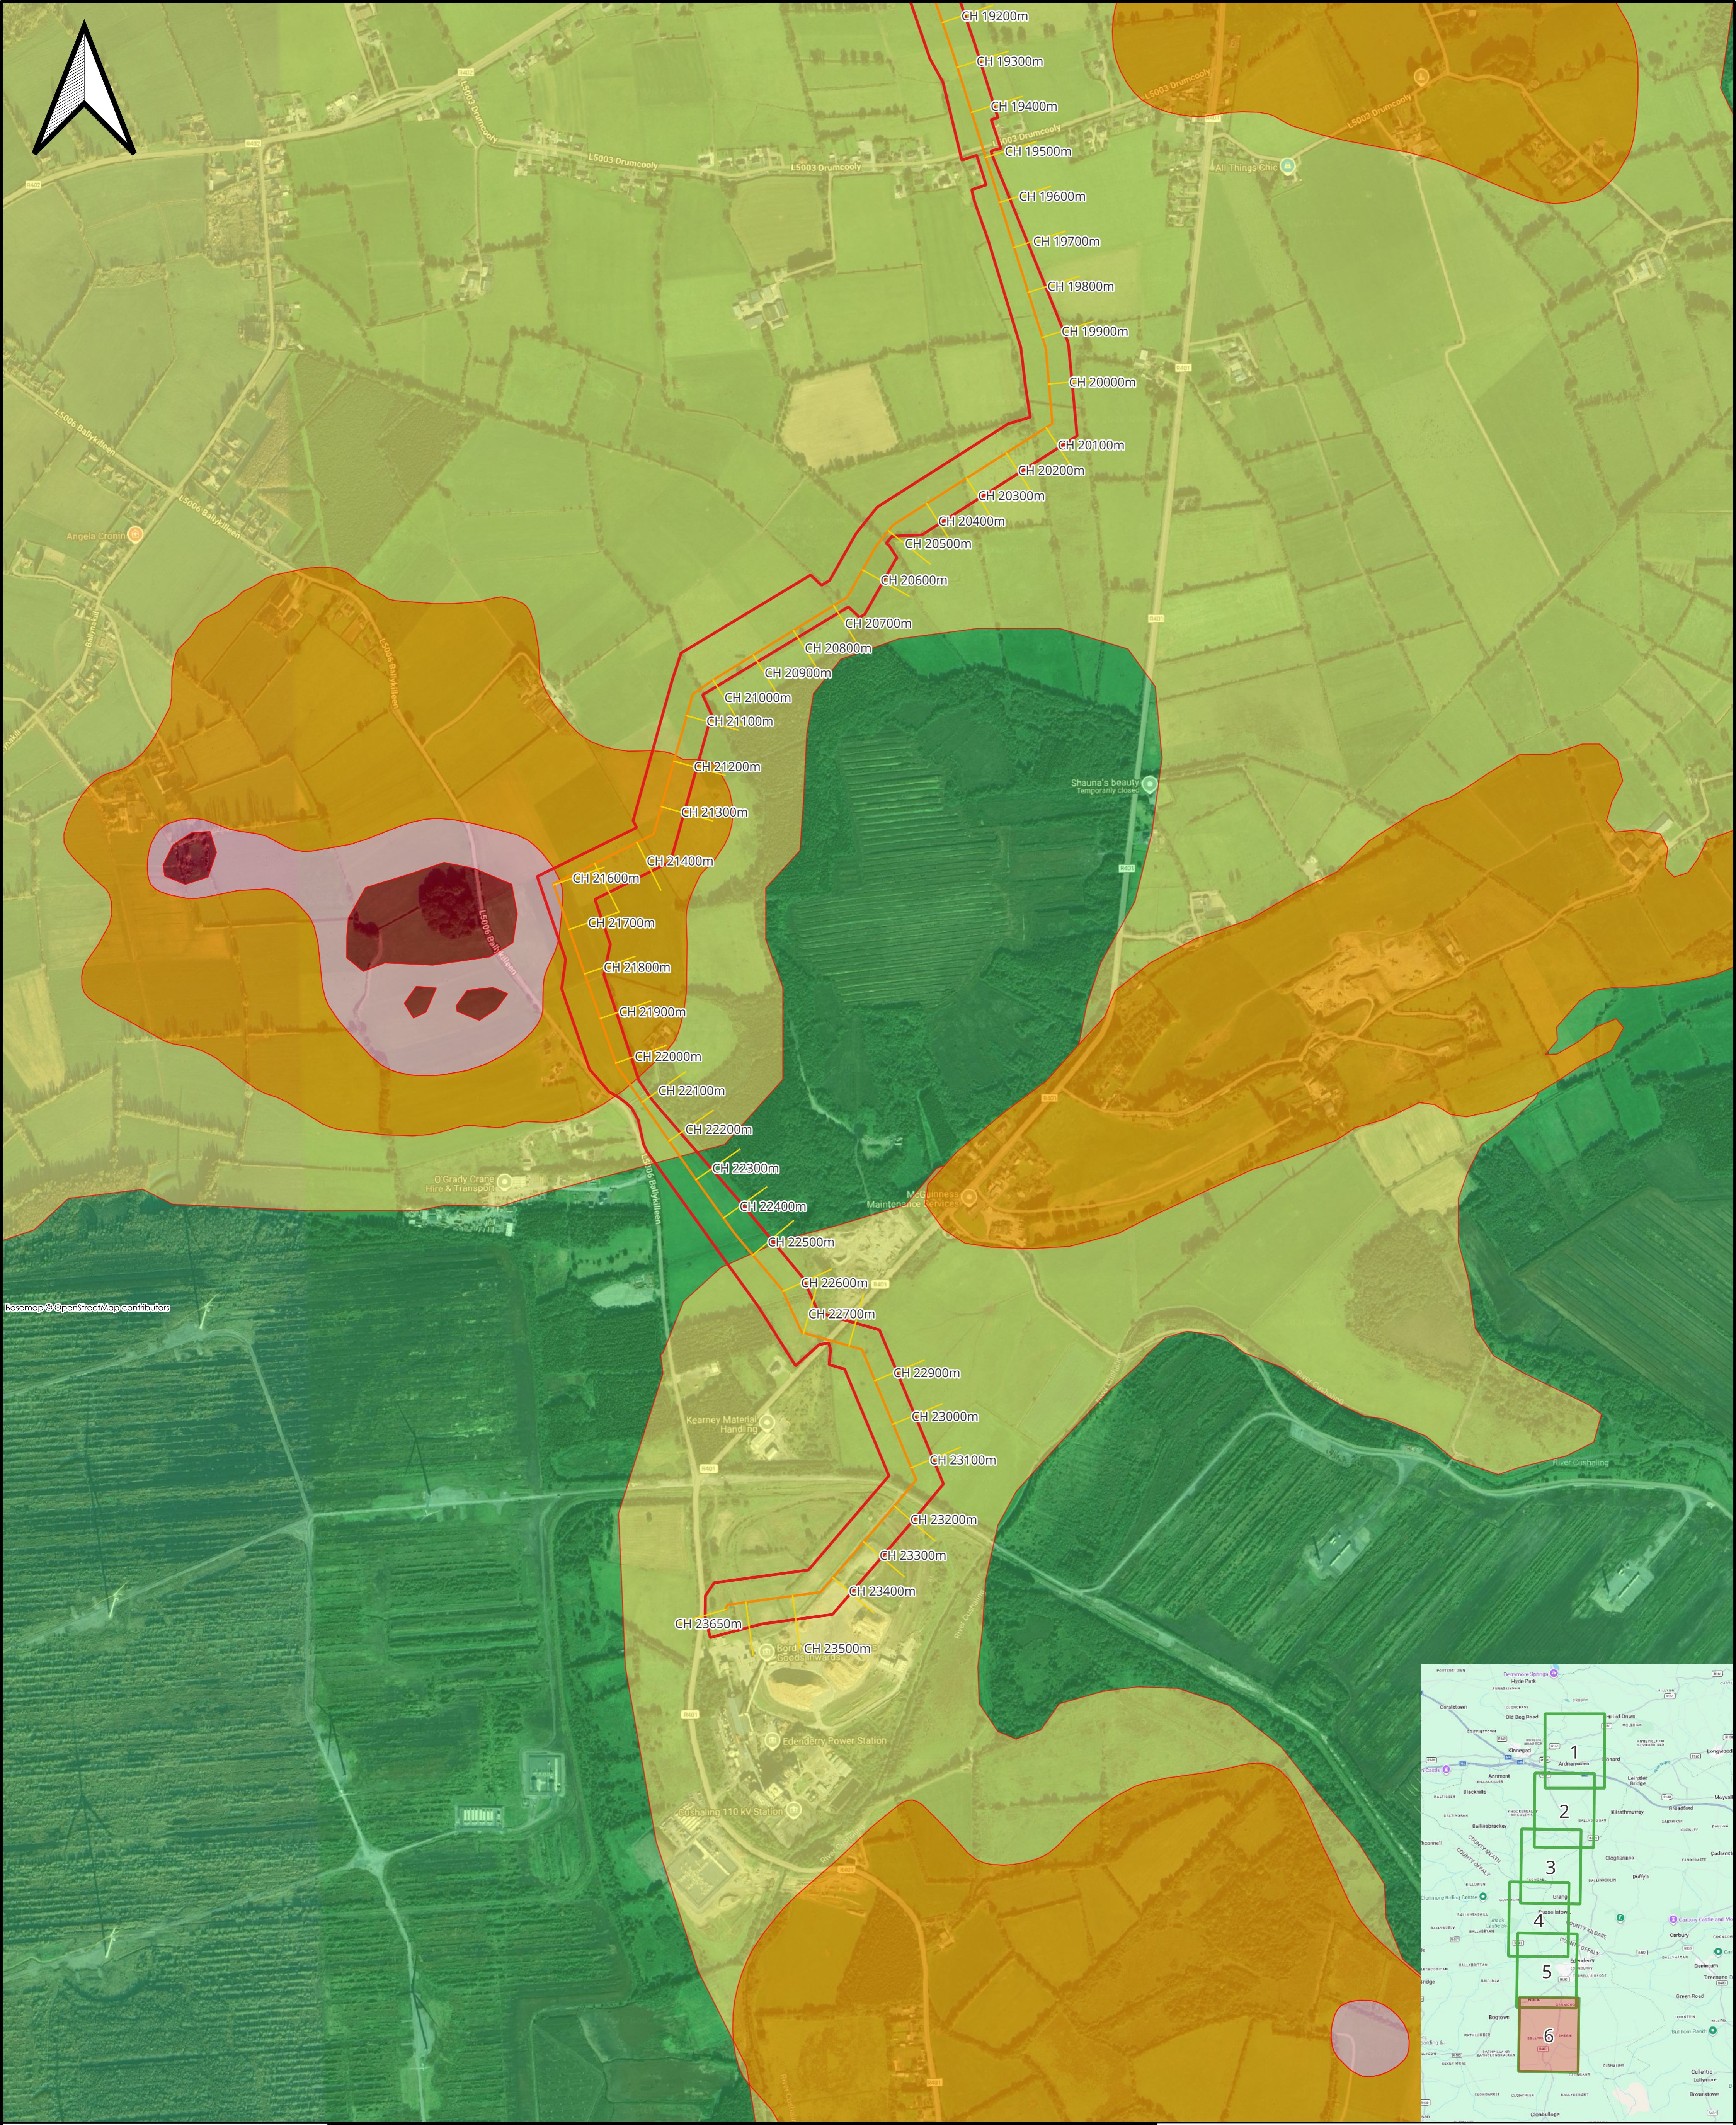

Project Name:
GAS TO BORD NA MONA,
EDENDERRY


Drawing Title:
GROUNDWATER
VULNERABILITY
SHEET 6 of 6

Legend

- Edenderry Pipeline
- Redline Boundary
- Pipeline Route
- Chainage

- Groundwater Vulnerability Rating**
- Groundwater Vulnerability Rating
 - Rock at or near Surface or Karst
 - Extreme
 - High
 - Moderate
 - Low

Rev	Description	By	Date	Check	Auth
0	For Information	RAS	12/04/2026	RAS	JG

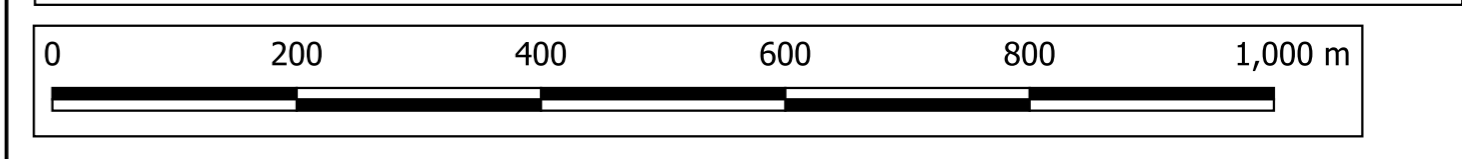

Source: Google & GSI, 2025