




Figure 6-3 Hydrological Environment

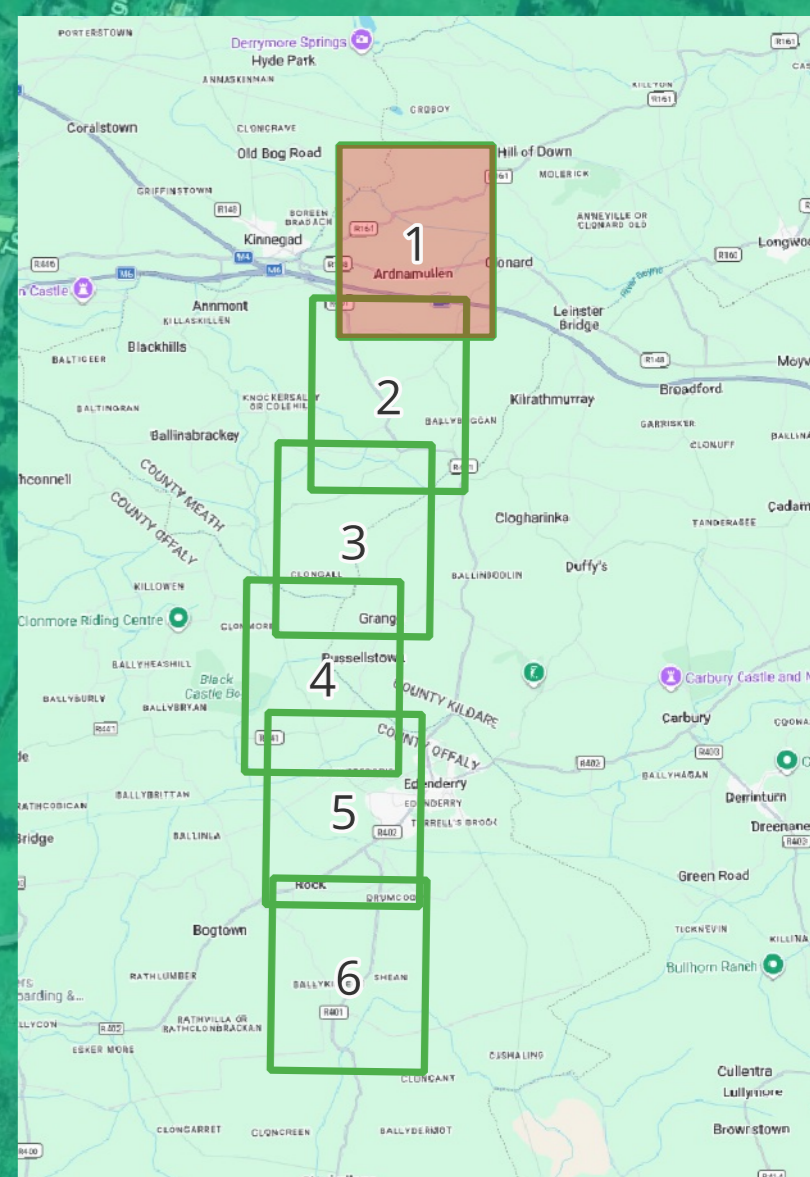

Project Name:

GAS TO BORD NA MONA,
EDENDERRY


Drawing Title:

HYDROLOGICAL
ENVIRONMENT
SHEET 1 of 6


Legend

- Edenderry Pipeline
 - Redline Boundary
 - Pipeline Route
- River and Watercourse Crossings
 - ◆ Rivers
 - ▲ Watercourses
- WFD_Subcatchments
 - Boyne_SC_030
 - Boyne_SC_040
- Road Crossings
 - ◆ Road Crossings
- Surface Water Features
 - ▶ WFD River Waterbody Flow Network

Rev	Description	By	Date	Check	Auth
0	For Information	RAS	12/04/2026	RAS	JG

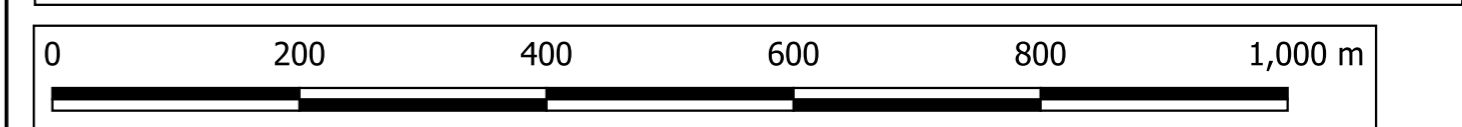

Source: Google & EPA, 2025

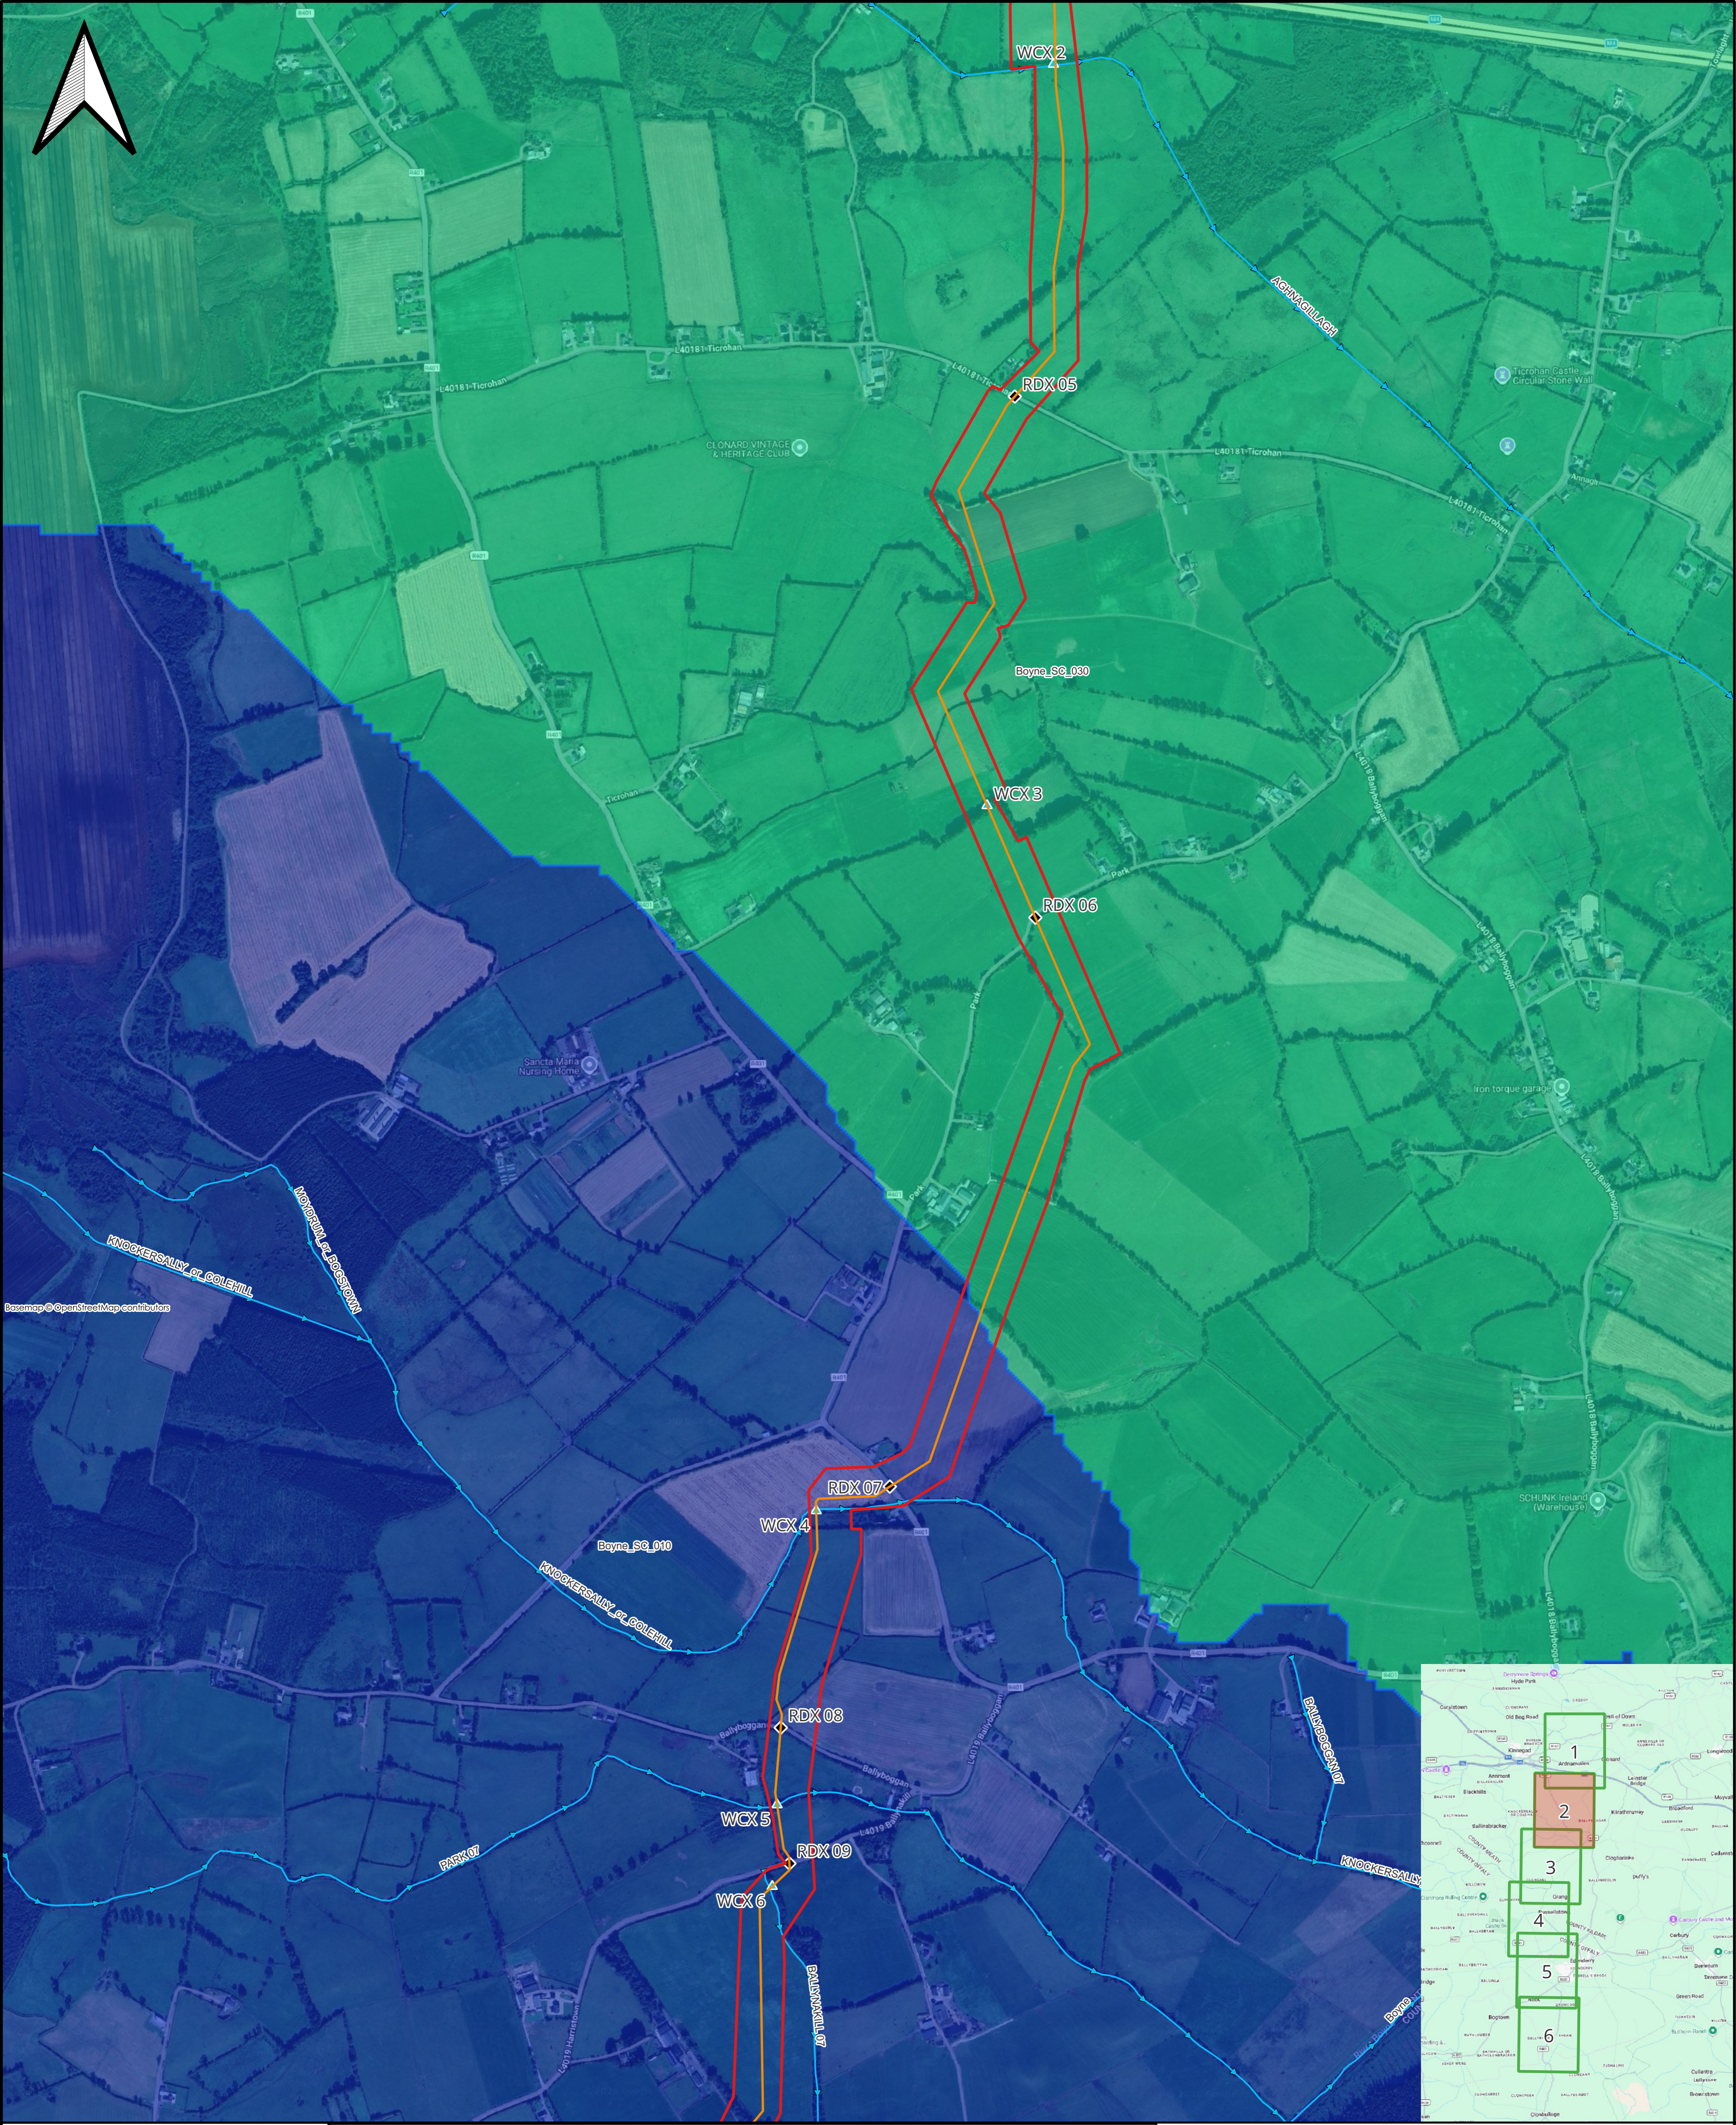


Project Name:
GAS TO BORD NA MONA,
EDENDERRY

Drawing Title:
HYDROLOGICAL
ENVIRONMENT
SHEET 2 of 6



Legend

- Edenderry Pipeline
 - Redline Boundary
 - Pipeline Route
- River and Watercourse Crossings
 - ▲ Watercourses
 - ◆ Road Crossings
- Surface Water Features
 - WFD River Waterbody Flow Network
- WFD_Subcatchments
 - Boyne_SC_010
 - Boyne_SC_020
 - Boyne_SC_030

0	For Information	RAS	12/04/2026	RAS	JG
Rev	Description	By	Date	Check	Auth

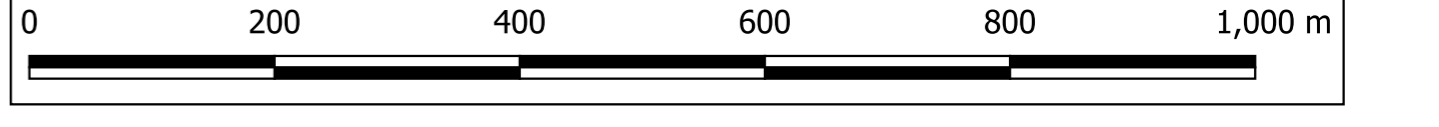

Source: Google & EPA, 2025

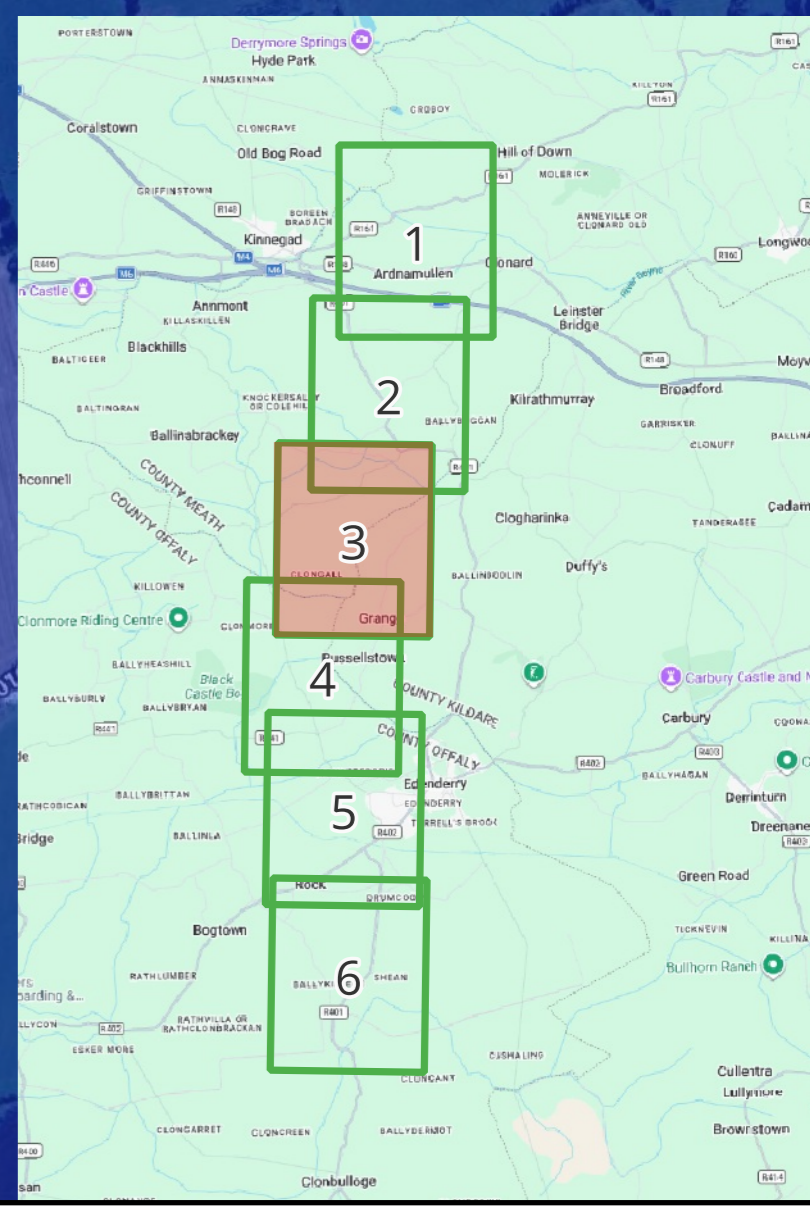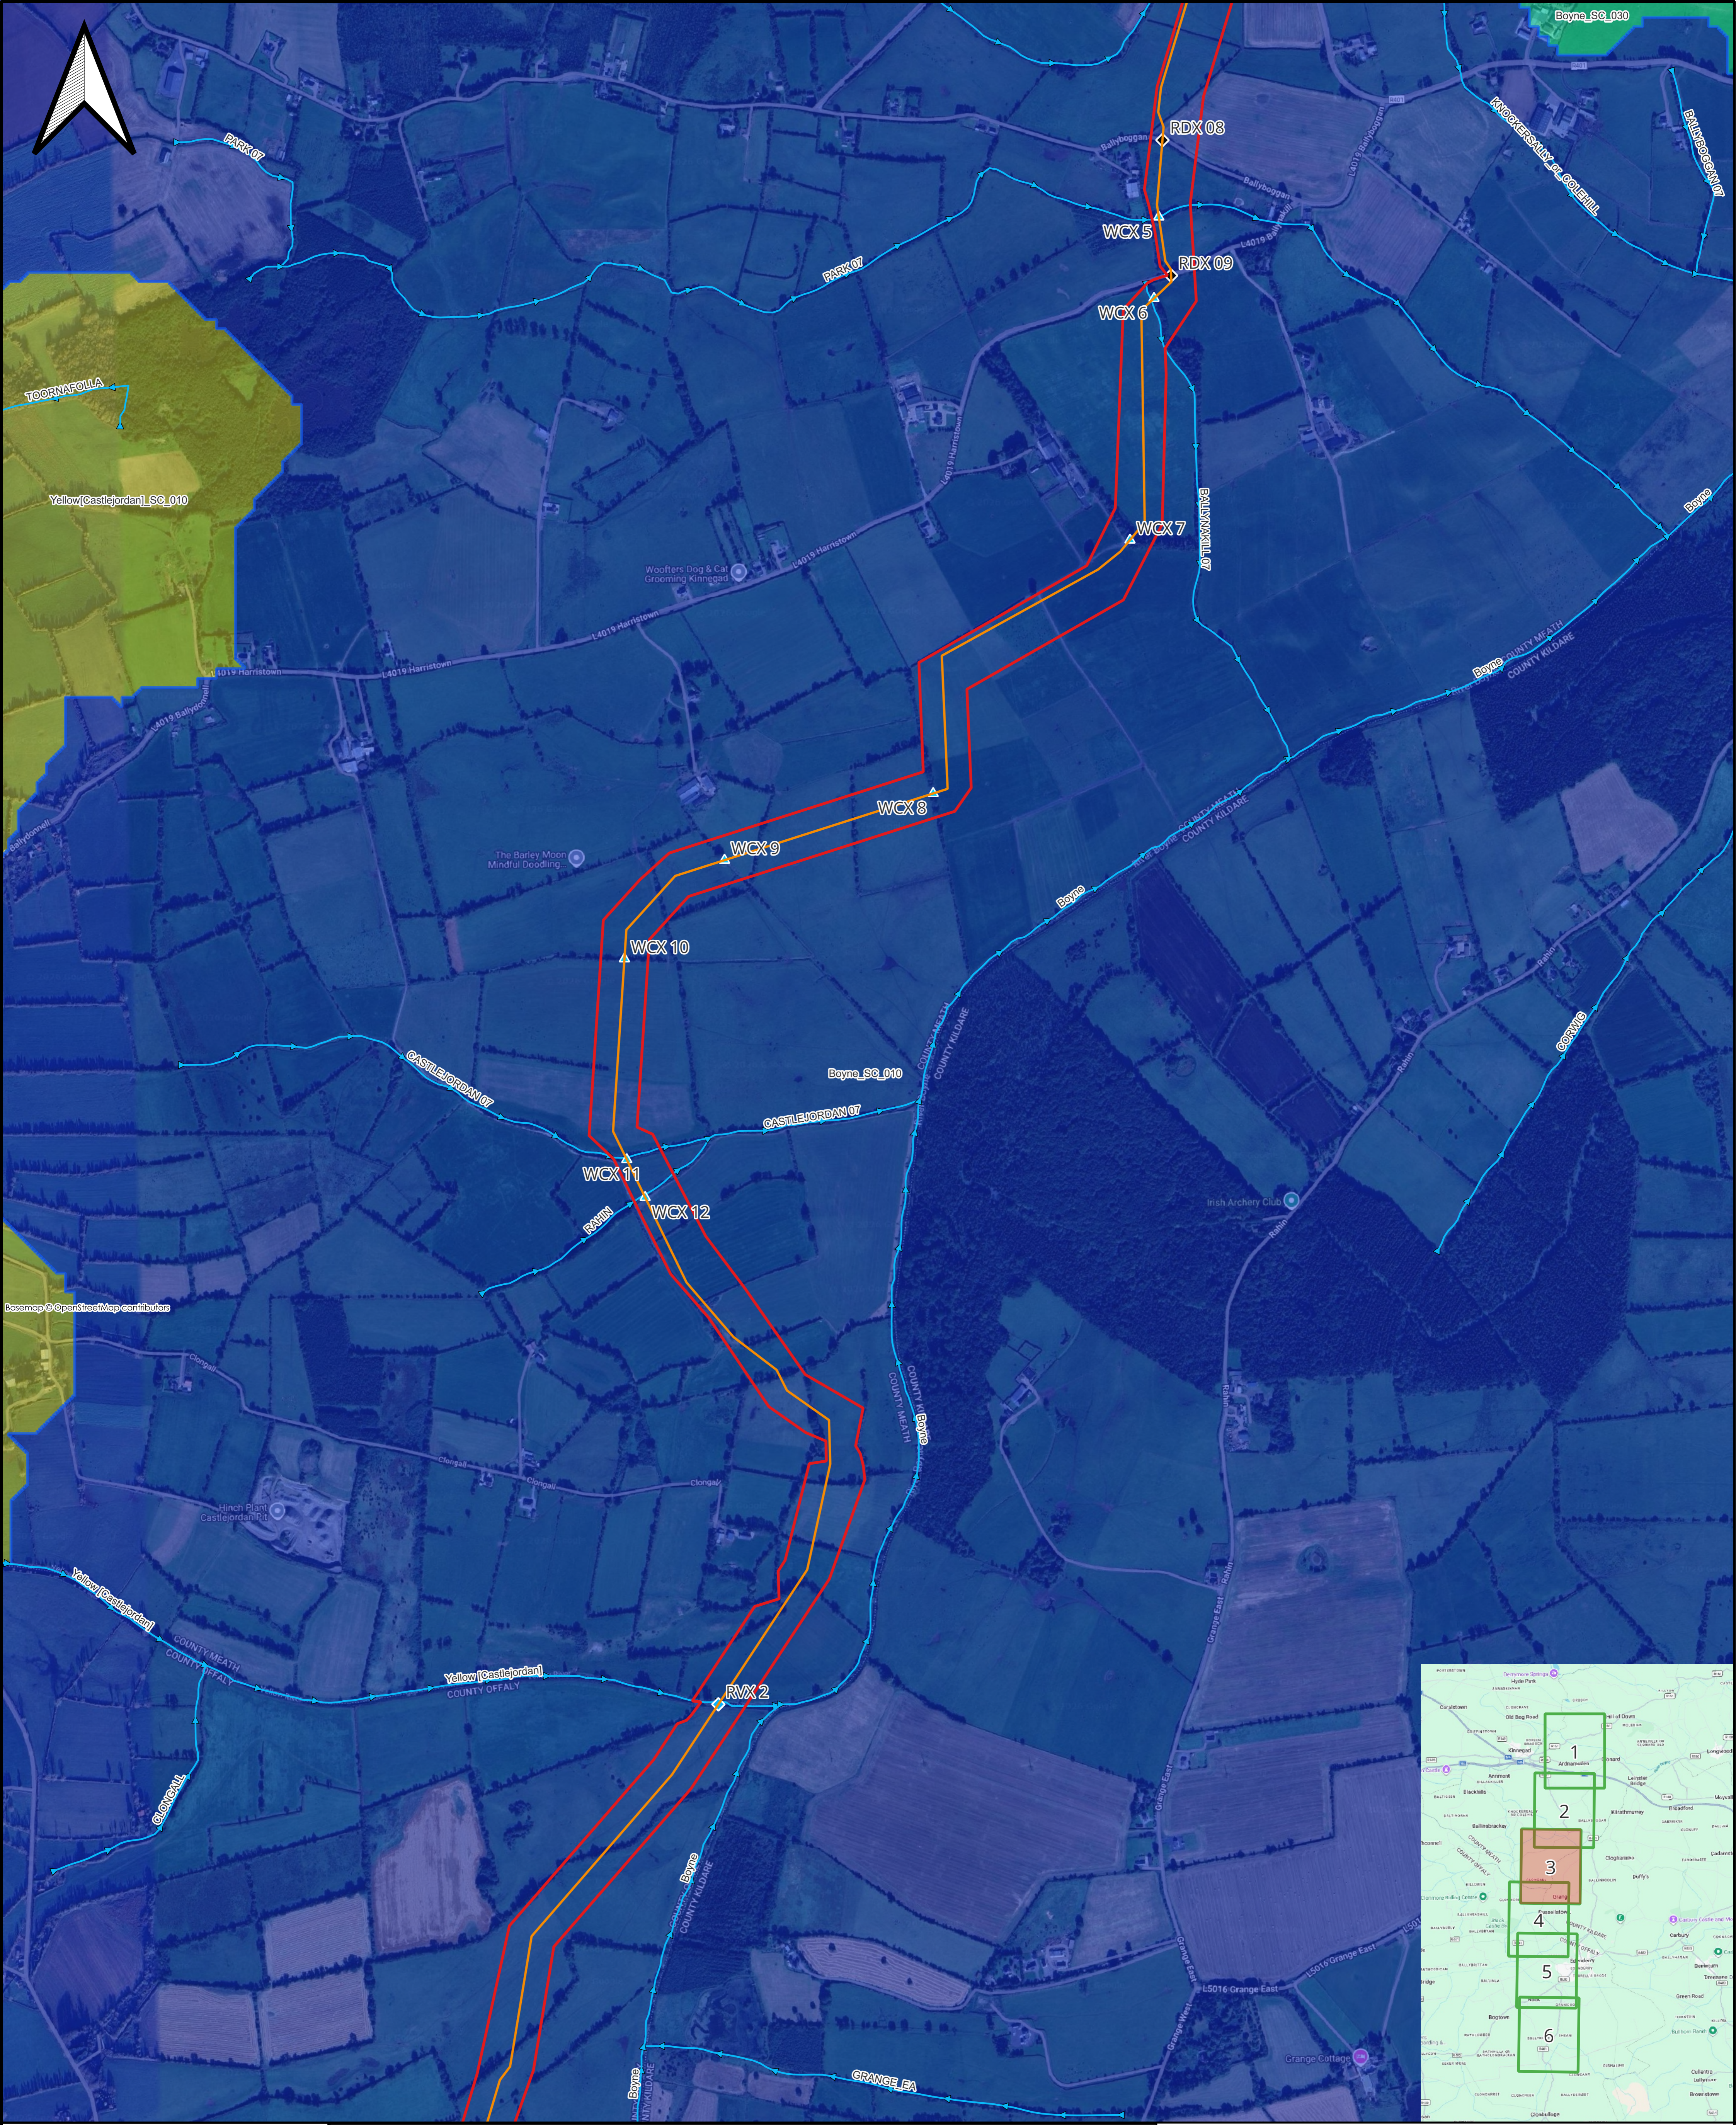


Project Name:
GAS TO BORD NA MONA,
EDENDERRY

Drawing Title:
HYDROLOGICAL
ENVIRONMENT
SHEET 3 of 6

Legend

- ▭ Edenderry Pipeline Redline Boundary
- ▭ Pipeline Route
- River and Watercourse Crossings**
- ◆ Rivers
- ▲ Watercourses
- ◆ Road Crossings
- Surface Water Features**
- ▬ WFD River Waterbody Flow Network
- WFD_Subcatchments**
- ▭ Boyne_SC_010
- ▭ Boyne_SC_030
- ▭ Yellow[Castlejordan]_SC_010

0	For Information	RAS	12/04/2026	RAS	JG
Rev	Description	By	Date	Check	Auth

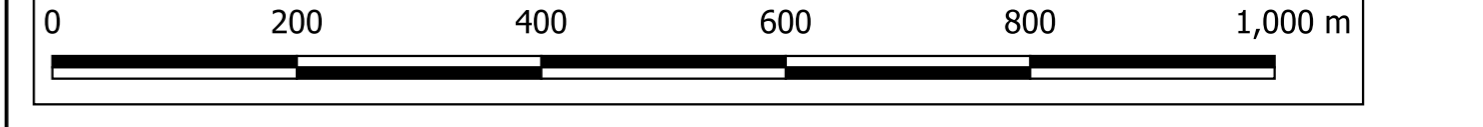

Source: Google & EPA, 2025



Project Name:

**GAS TO BORD NA MONA,
EDENDERRY**


Drawing Title:

**HYDROLOGICAL
ENVIRONMENT
SHEET 4 of 6**


Legend

- Edenderry Pipeline
 - Redline Boundary
 - Pipeline Route
- River and Watercourse Crossings
 - ◆ Rivers
 - ▲ Watercourses
- WFD_Subcatchments
 - Boyne_SC_010
 - Yellow[Castlejordan]_SC_010
- Road Crossings
 - ◆ Road Crossings
- Surface Water Features
 - WFD River Waterbody Flow Network

Rev	Description	By	Date	Check	Auth
0	For Information	RAS	12/04/2026	RAS	JG

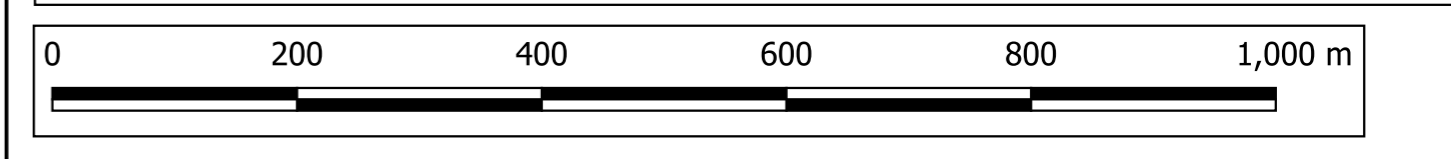

Source: Google & EPA, 2025

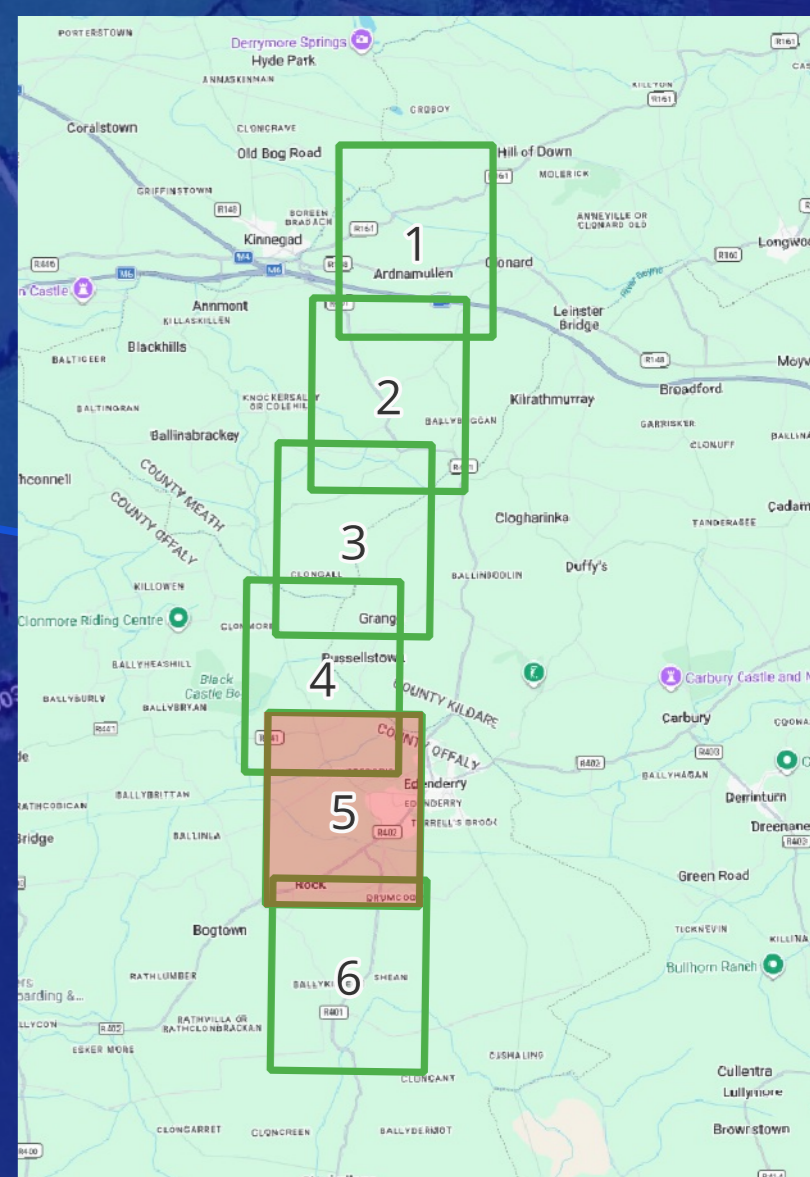

Project Name:

**GAS TO BORD NA MONA,
EDENDERRY**

Drawing Title:

**HYDROLOGICAL
ENVIRONMENT
SHEET 5 of 6**

Legend

Edenderry Pipeline
 Redline Boundary
 Pipeline Route

River and Watercourse Crossings
▲ Watercourses
◆ Road Crossings


Surface Water Features

▶ WFD River Waterbody Flow Network


WFD_Subcatchments

Boyne_SC_010
 Figile_SC_010
 Figile_SC_020

0	For Information	RAS	12/04/2026	RAS	JG
Rev	Description	By	Date	Check	Auth

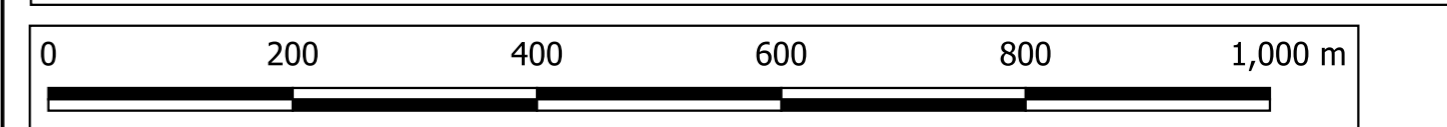

Source: Google & EPA, 2025

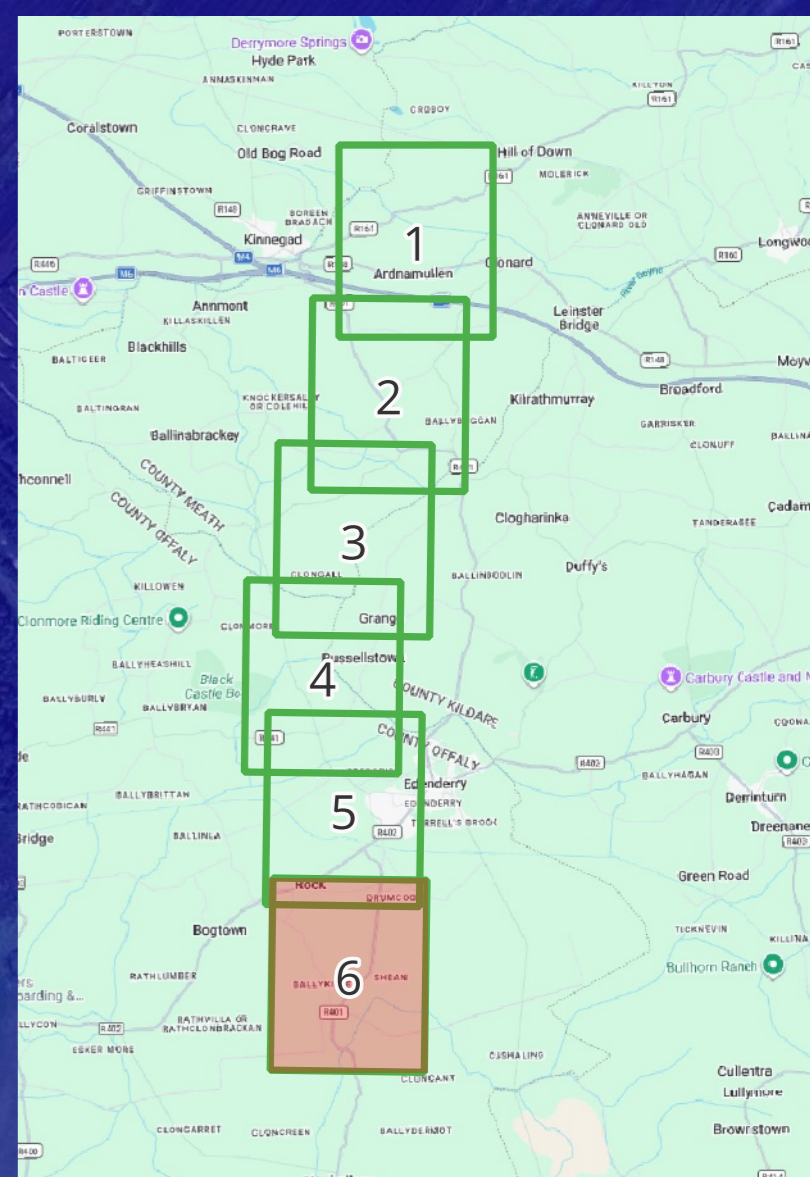

Project Name:

GAS TO BORD NA MONA, EDENDERRY

Drawing Title:

HYDROLOGICAL ENVIRONMENT SHEET 6 of 6

Legend

Edenderry Pipeline
▭ Redline Boundary
▭ Pipeline Route

River and Watercourse Crossings
▲ Watercourses
◆ Road Crossings


Surface Water Features

▶ WFD River Waterbody Flow Network

WFD_Subcatchments

▭ Boyne_SC_010
▭ Figile_SC_010
▭ Figile_SC_020

0	For Information	RAS	12/04/2026	RAS	JG
Rev	Description	By	Date	Check	Auth

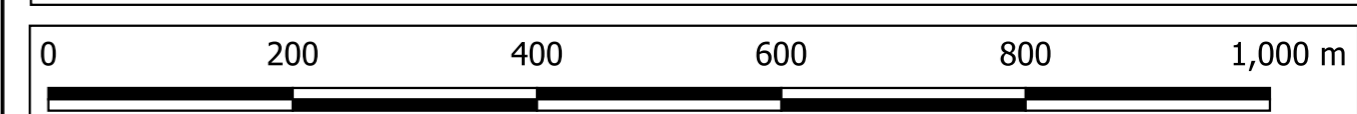

Source: Google & EPA, 2025